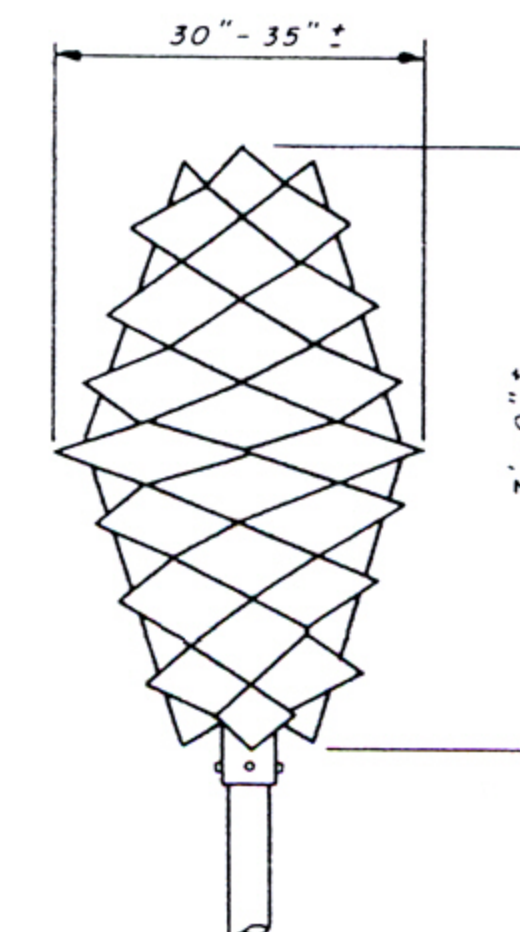
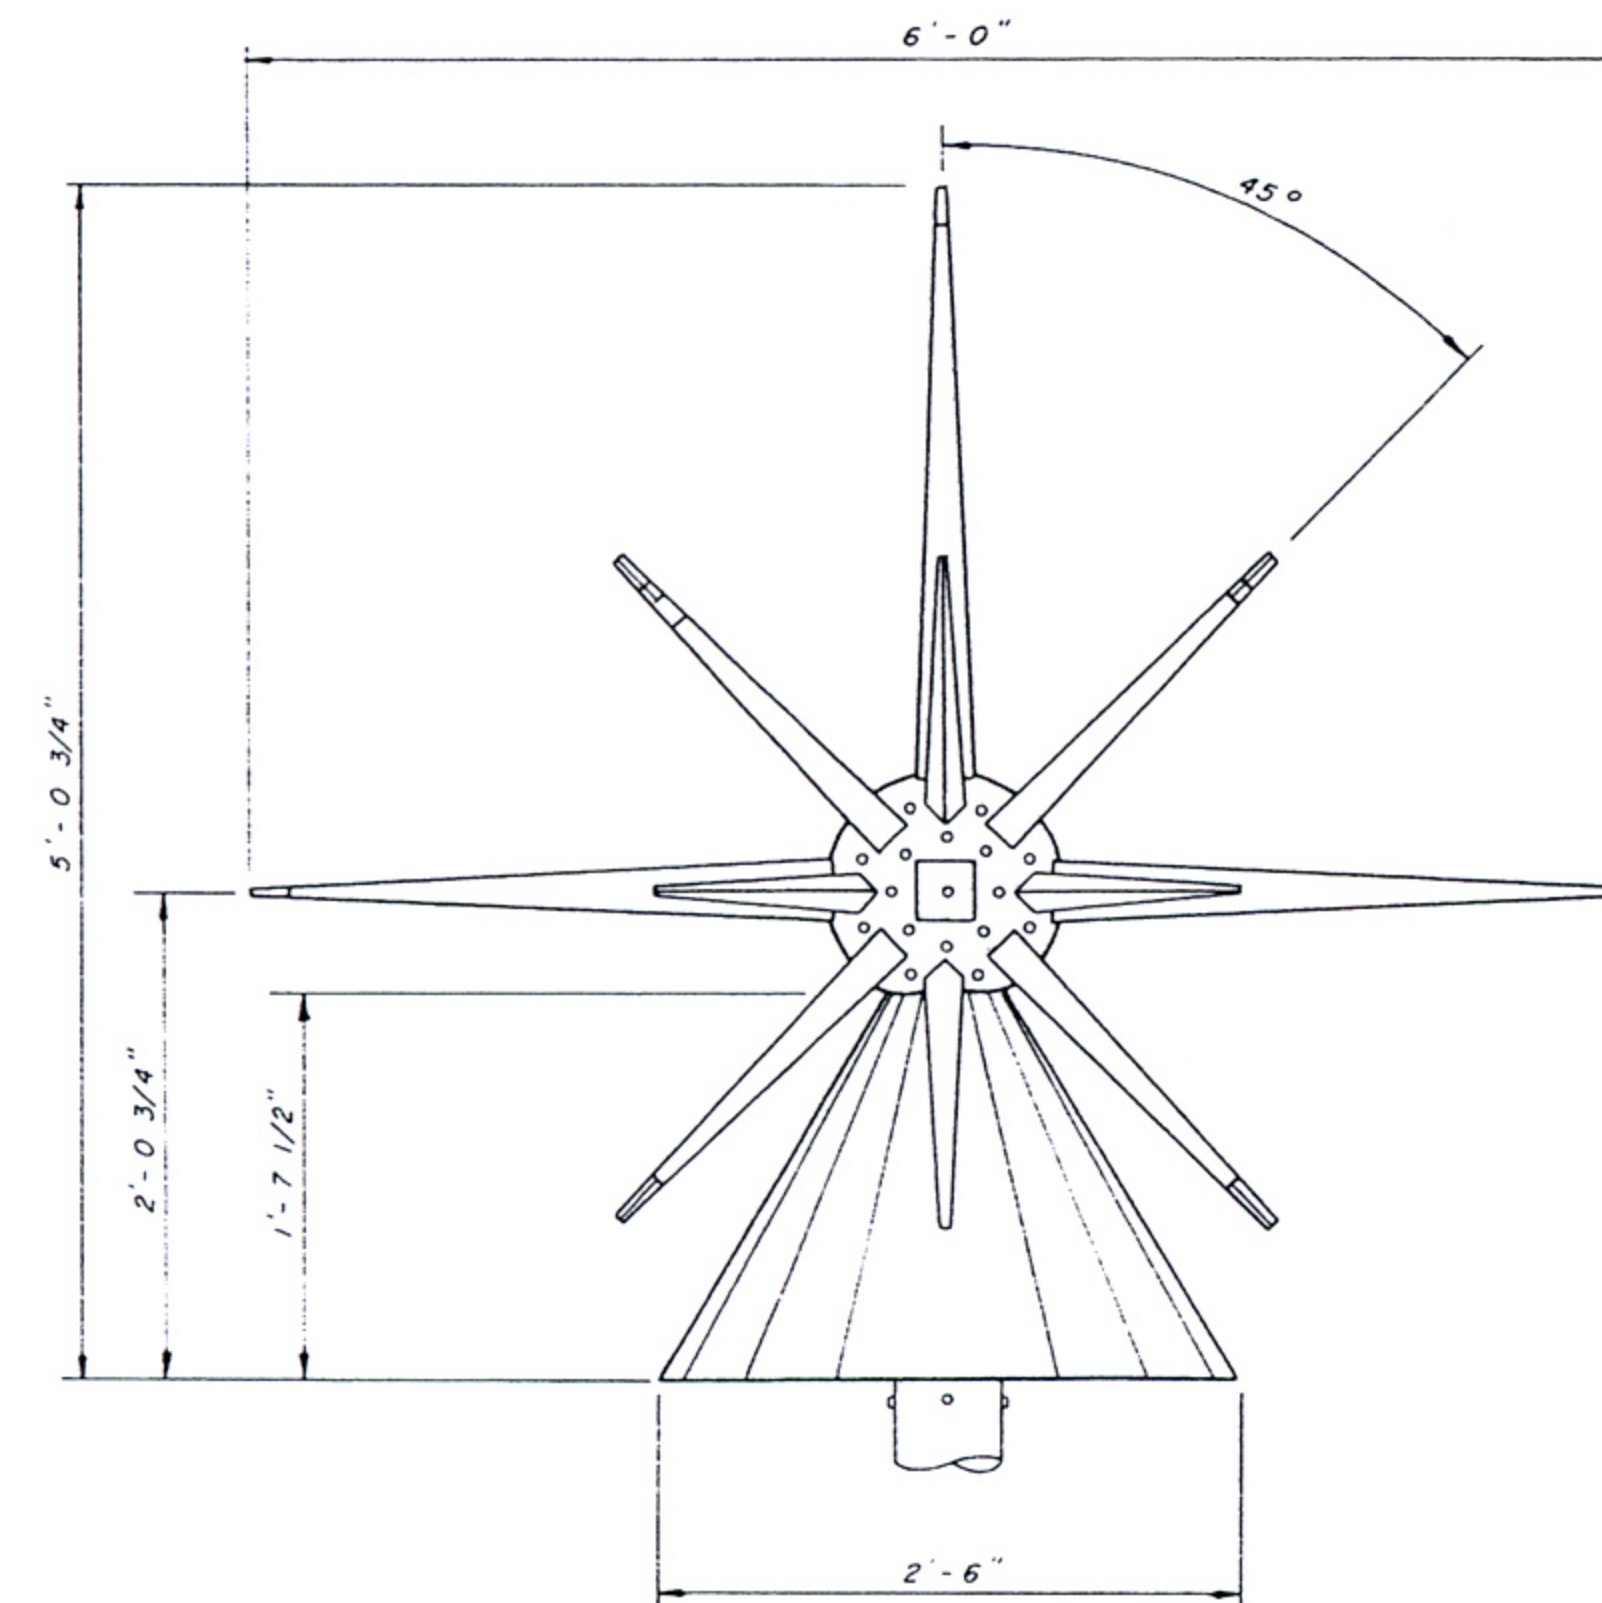
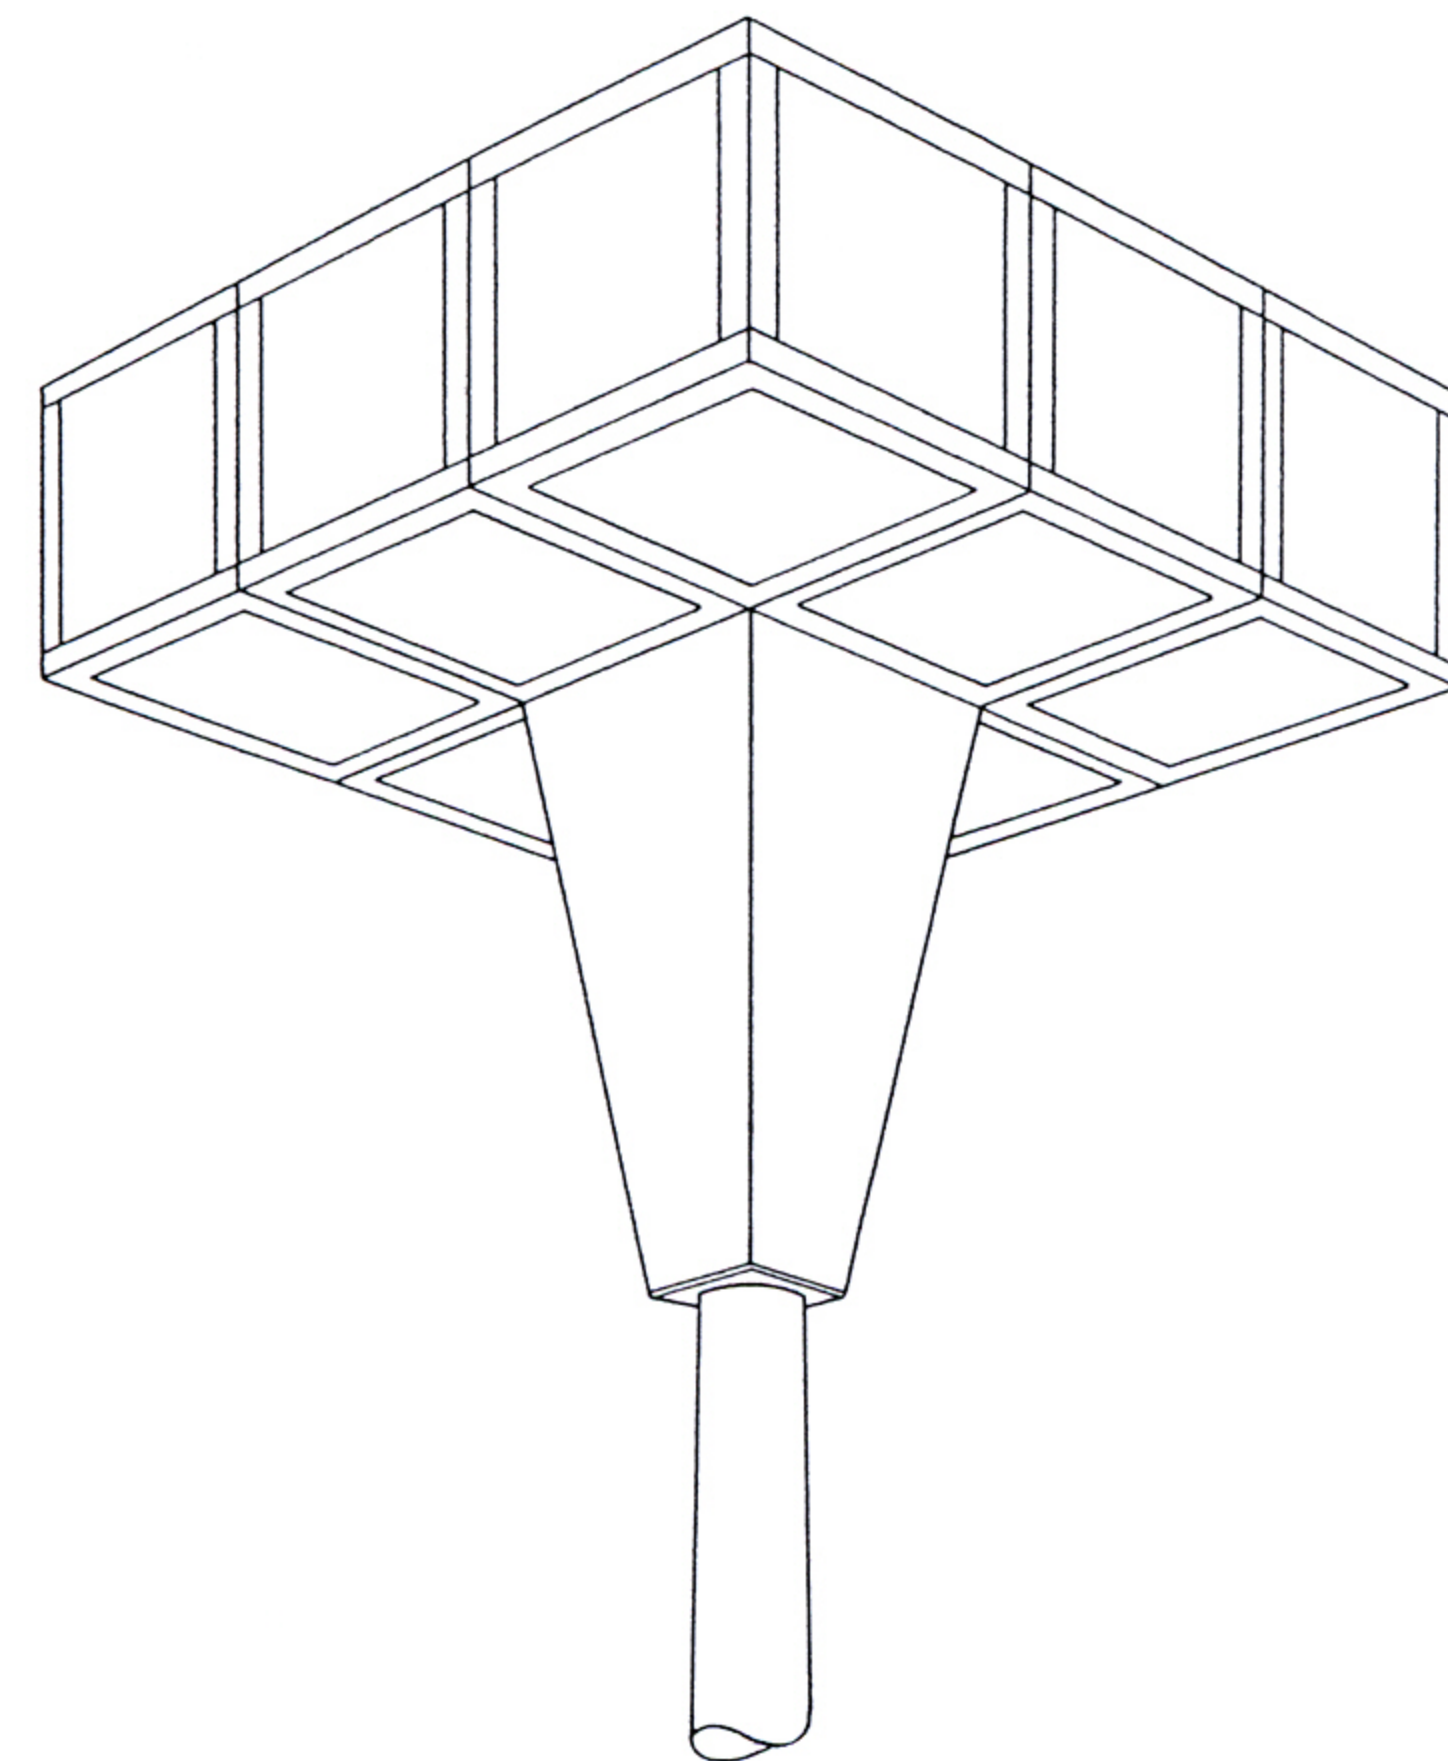
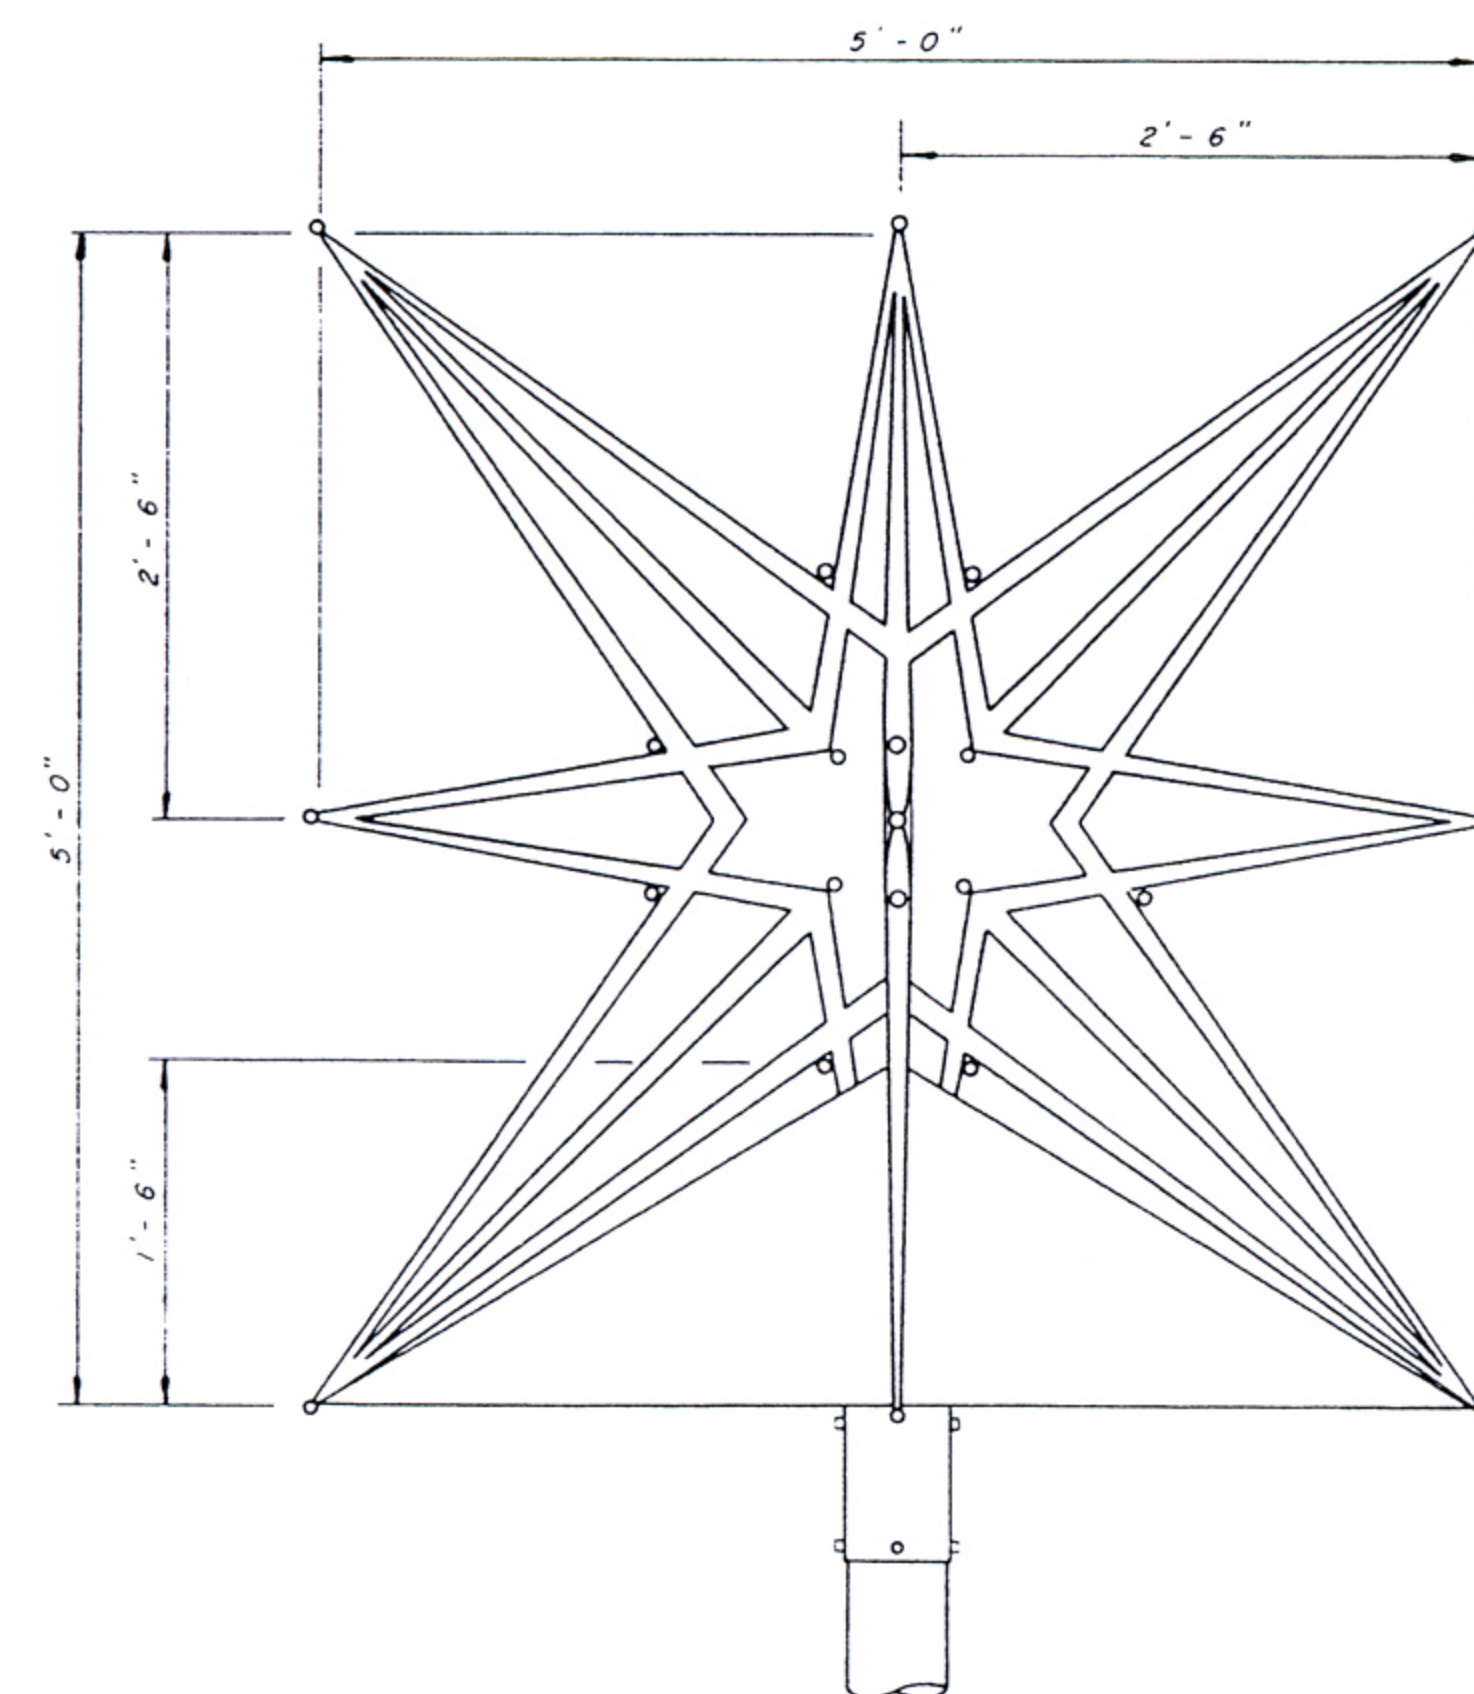
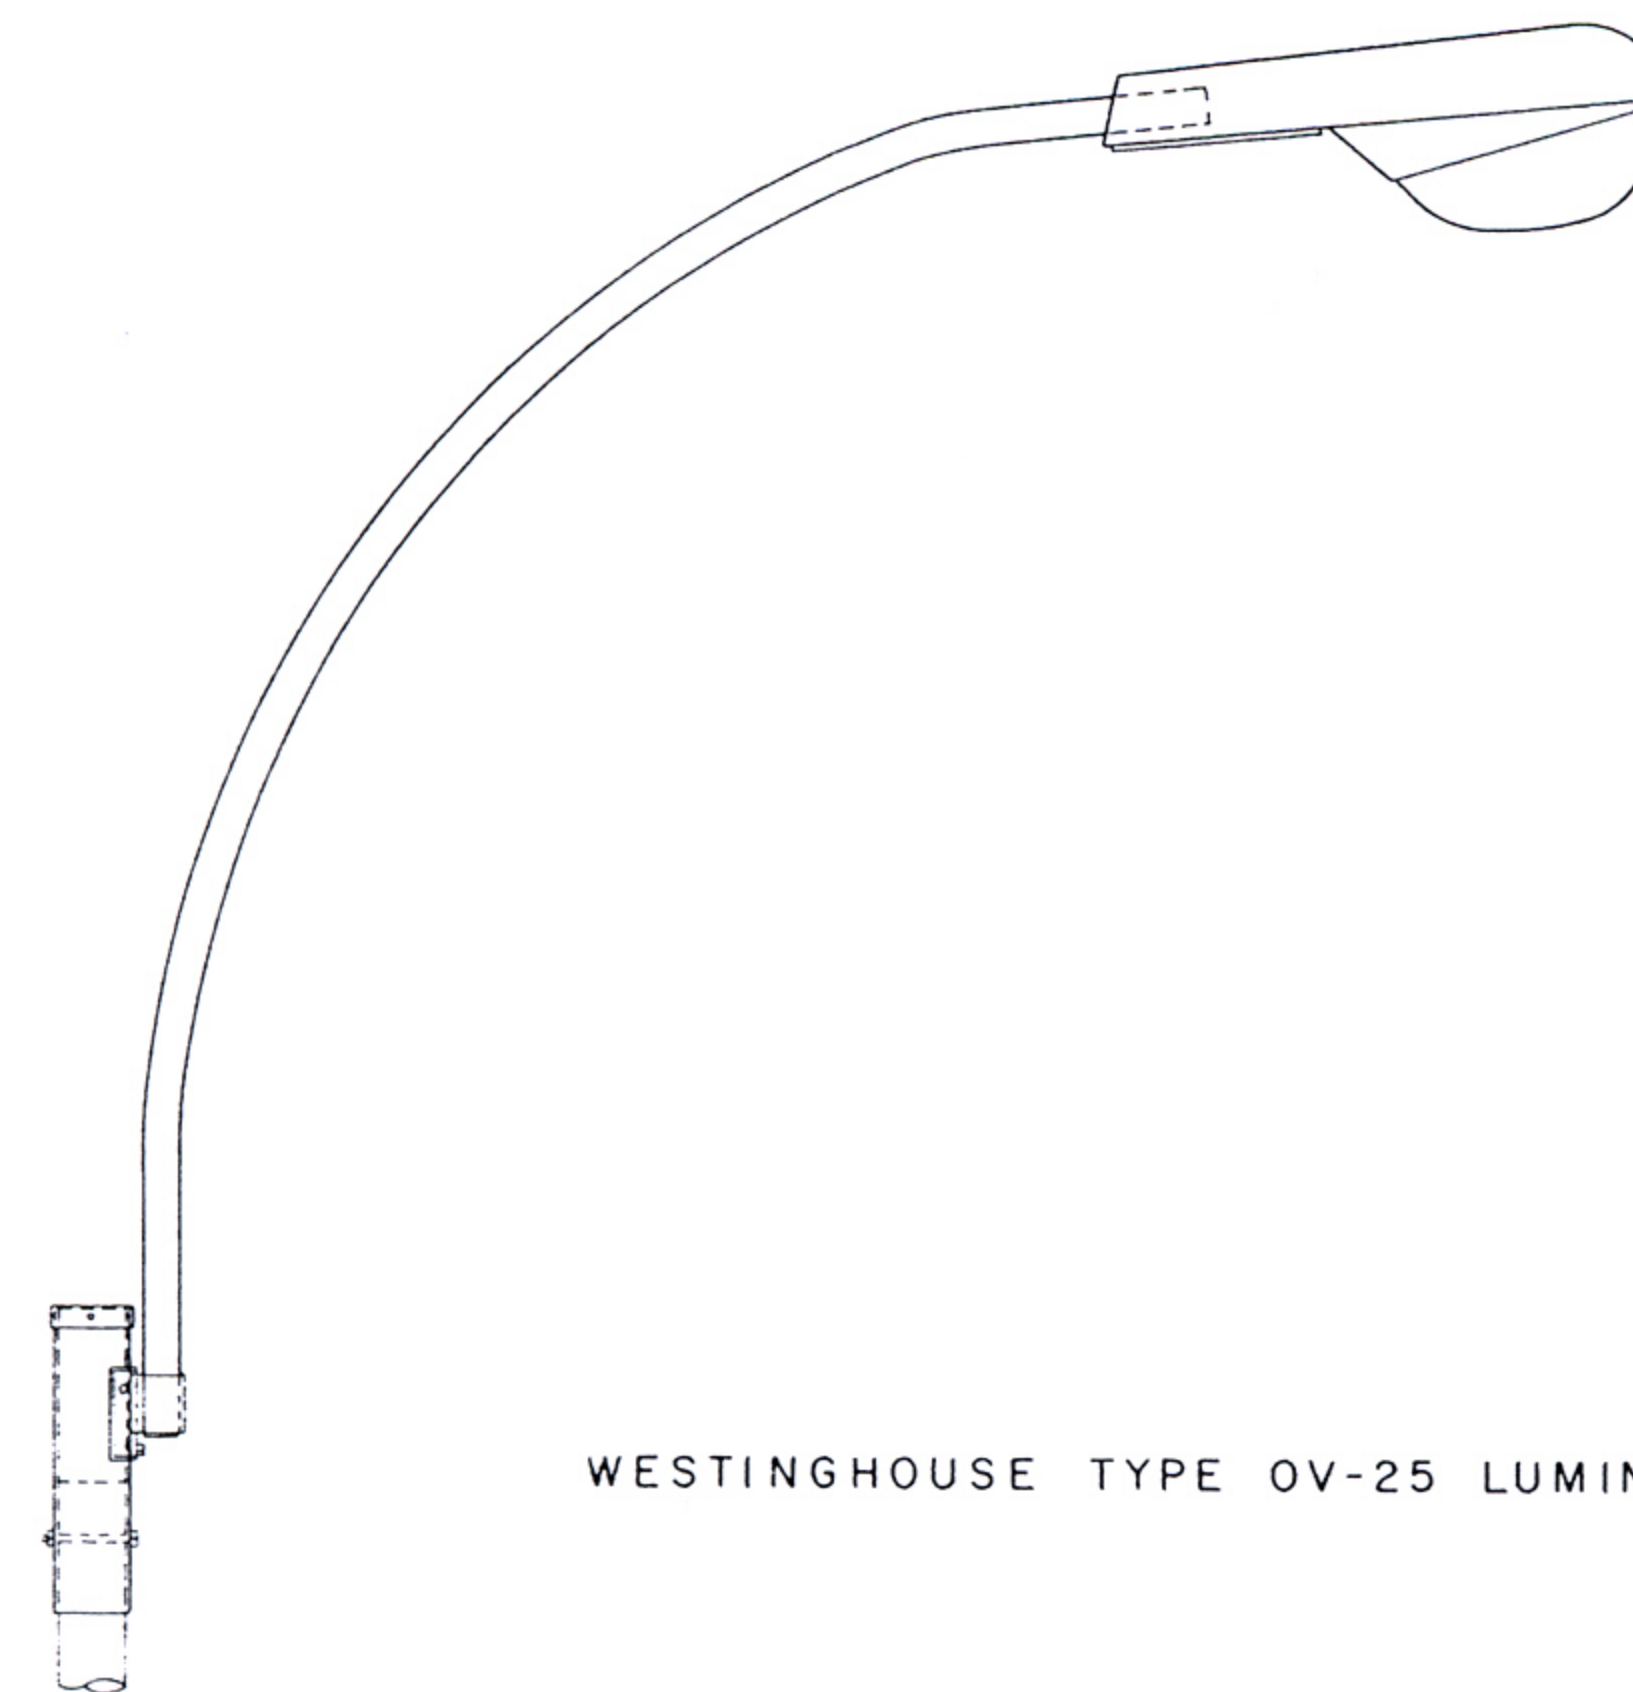


NEW YORK WORLD'S FAIR 1964-1965


FLUSHING MEADOW PARK

STREET LIGHTING
LUMINAIRESPOOL OF INDUSTRY
PROMENADE LIGHTING FIXTURESOLAR AND LUNAR FOUNTAINS
PROMENADE LIGHTING FIXTURE

TYPICAL LUMINAIRE

ASTRAL FOUNTAIN
PROMENADE LIGHTING FIXTURE

WESTINGHOUSE TYPE OV-25 LUMINAIRE

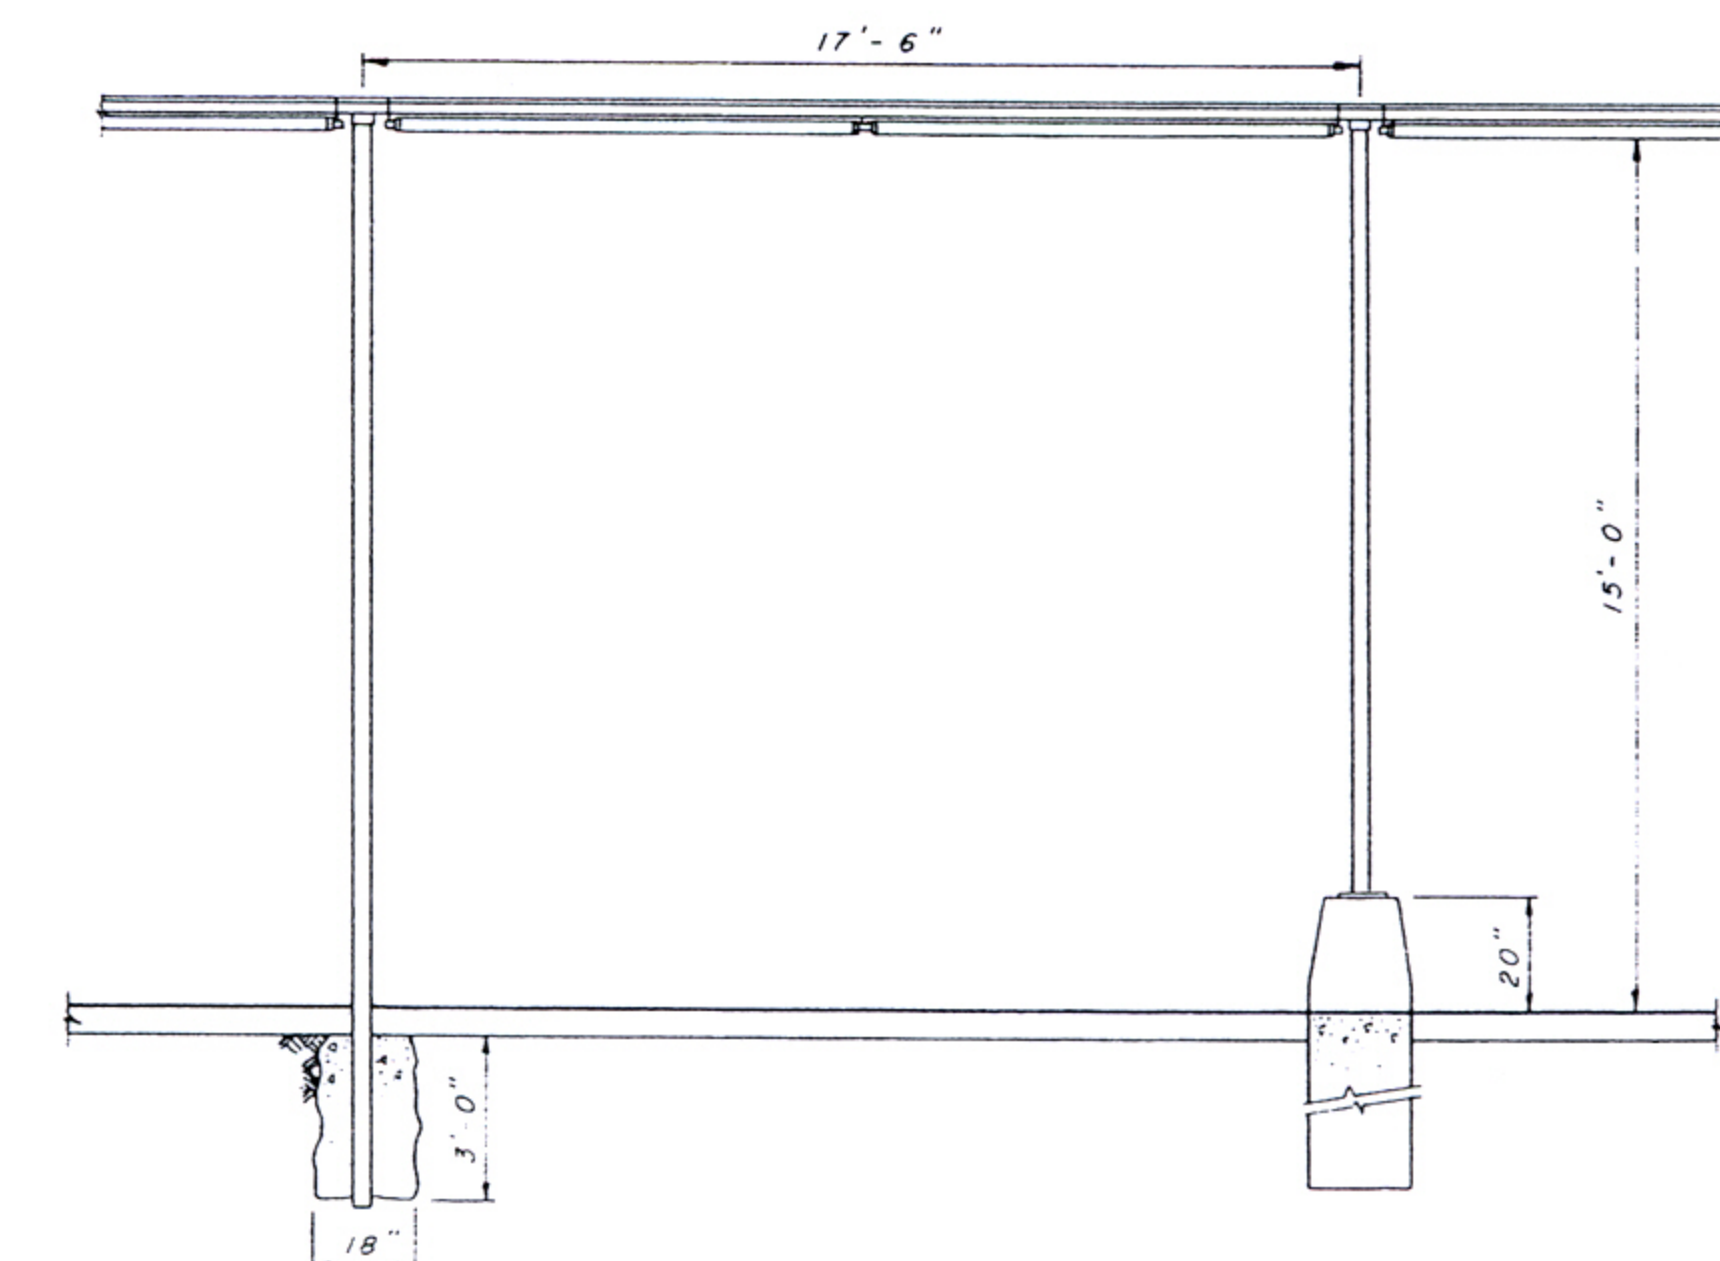111TH STREET BUS TERMINAL
BUS DOCK LIGHTING DIAGRAM

March 18, 1964

ANDREWS & CLARK
CONSULTING ENGINEERS

© 1960, 1961, 1962, 1963, 1964 NEW YORK WORLD'S FAIR 1964-1965 CORPORATION