

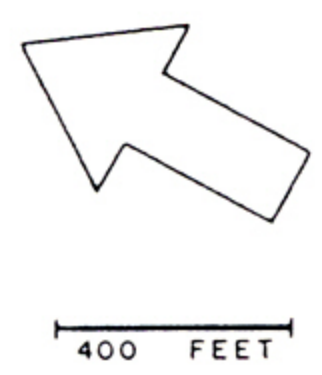


NEW YORK WORLD'S FAIR 1964-1965
FLUSHING MEADOW PARK
TREE LIGHTING AND OPEN SPACES
LUMINAIRE DESIGNATION

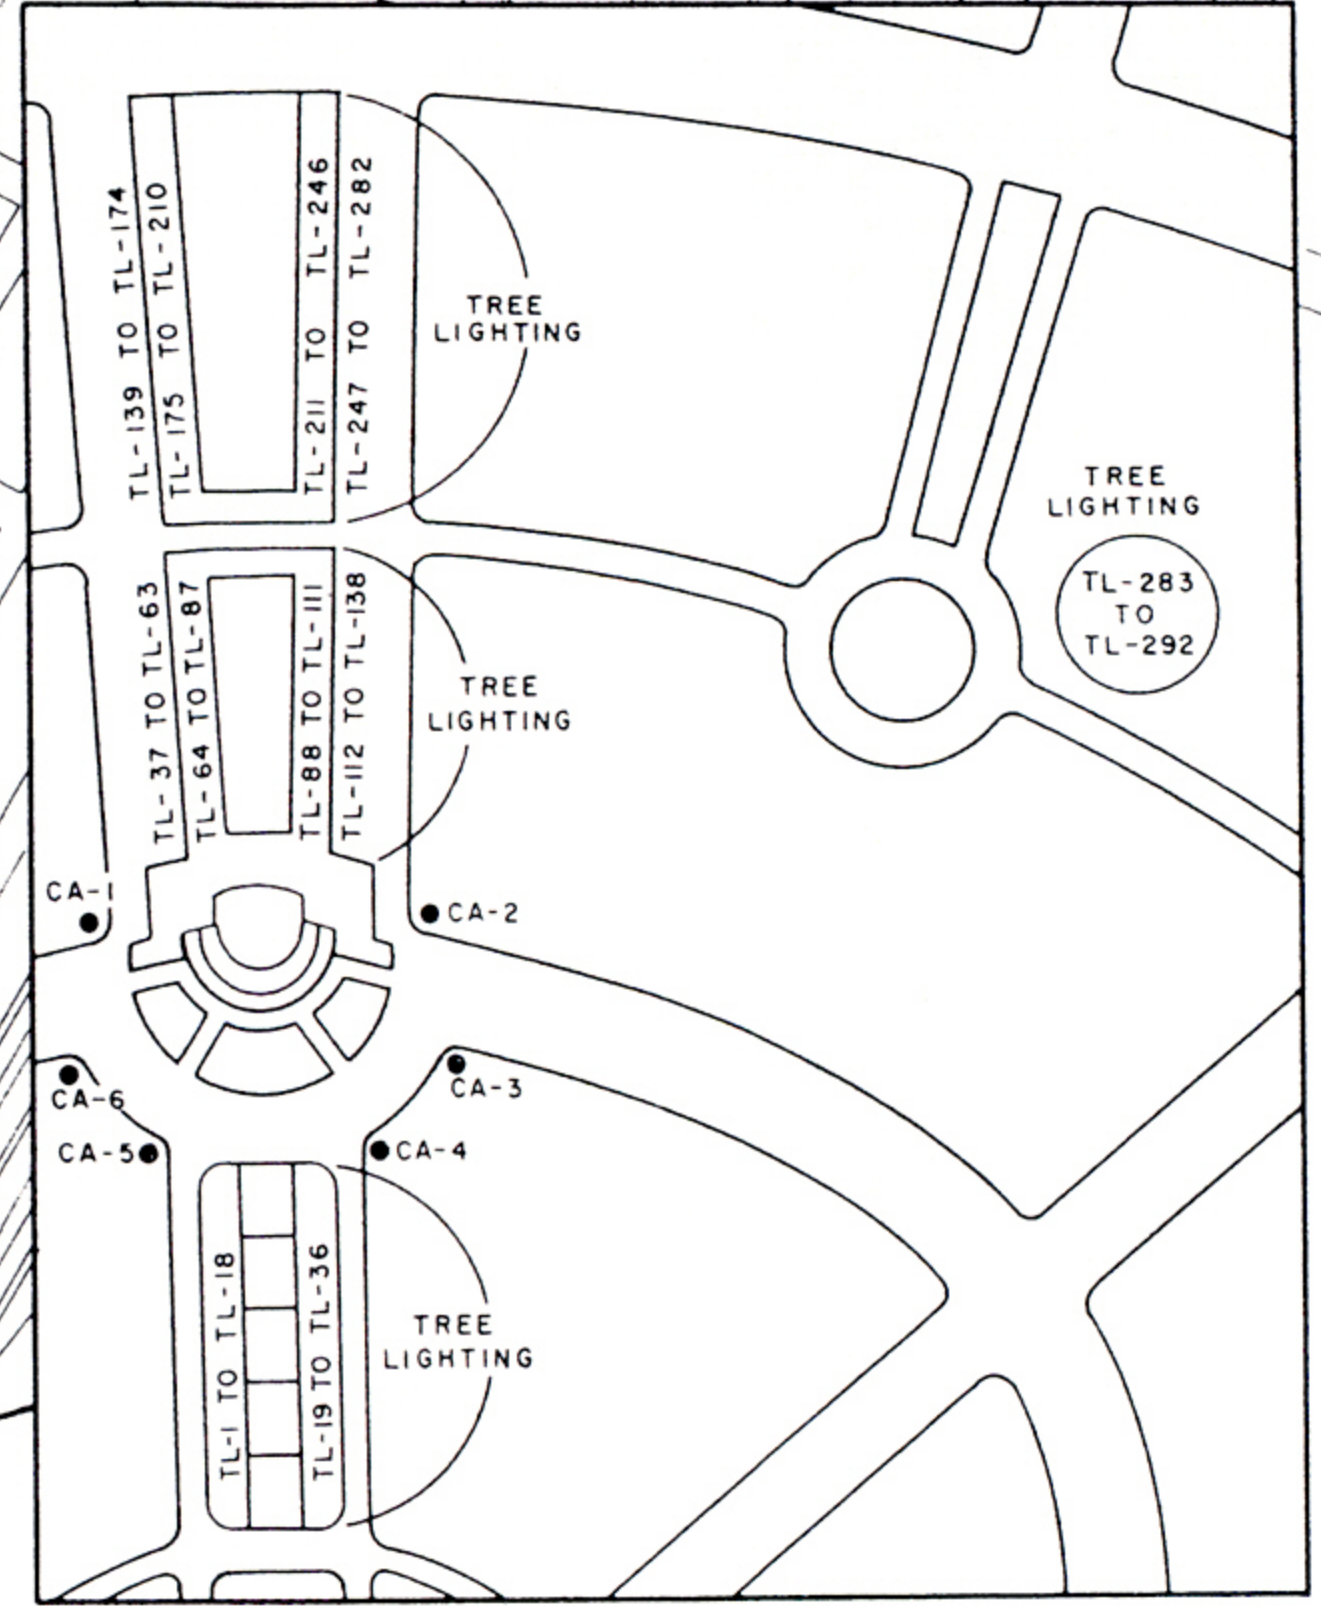

LEGEND

- TL - INDICATES TREE LIGHTING
- CA - INDICATES THE COURT OF THE ASTRONAUTS LIGHTING
- OS 5-1 - INDICATES FIXTURE NUMBER
- INDICATES BLOCK NUMBER
- INDICATES OPEN SPACE AREA

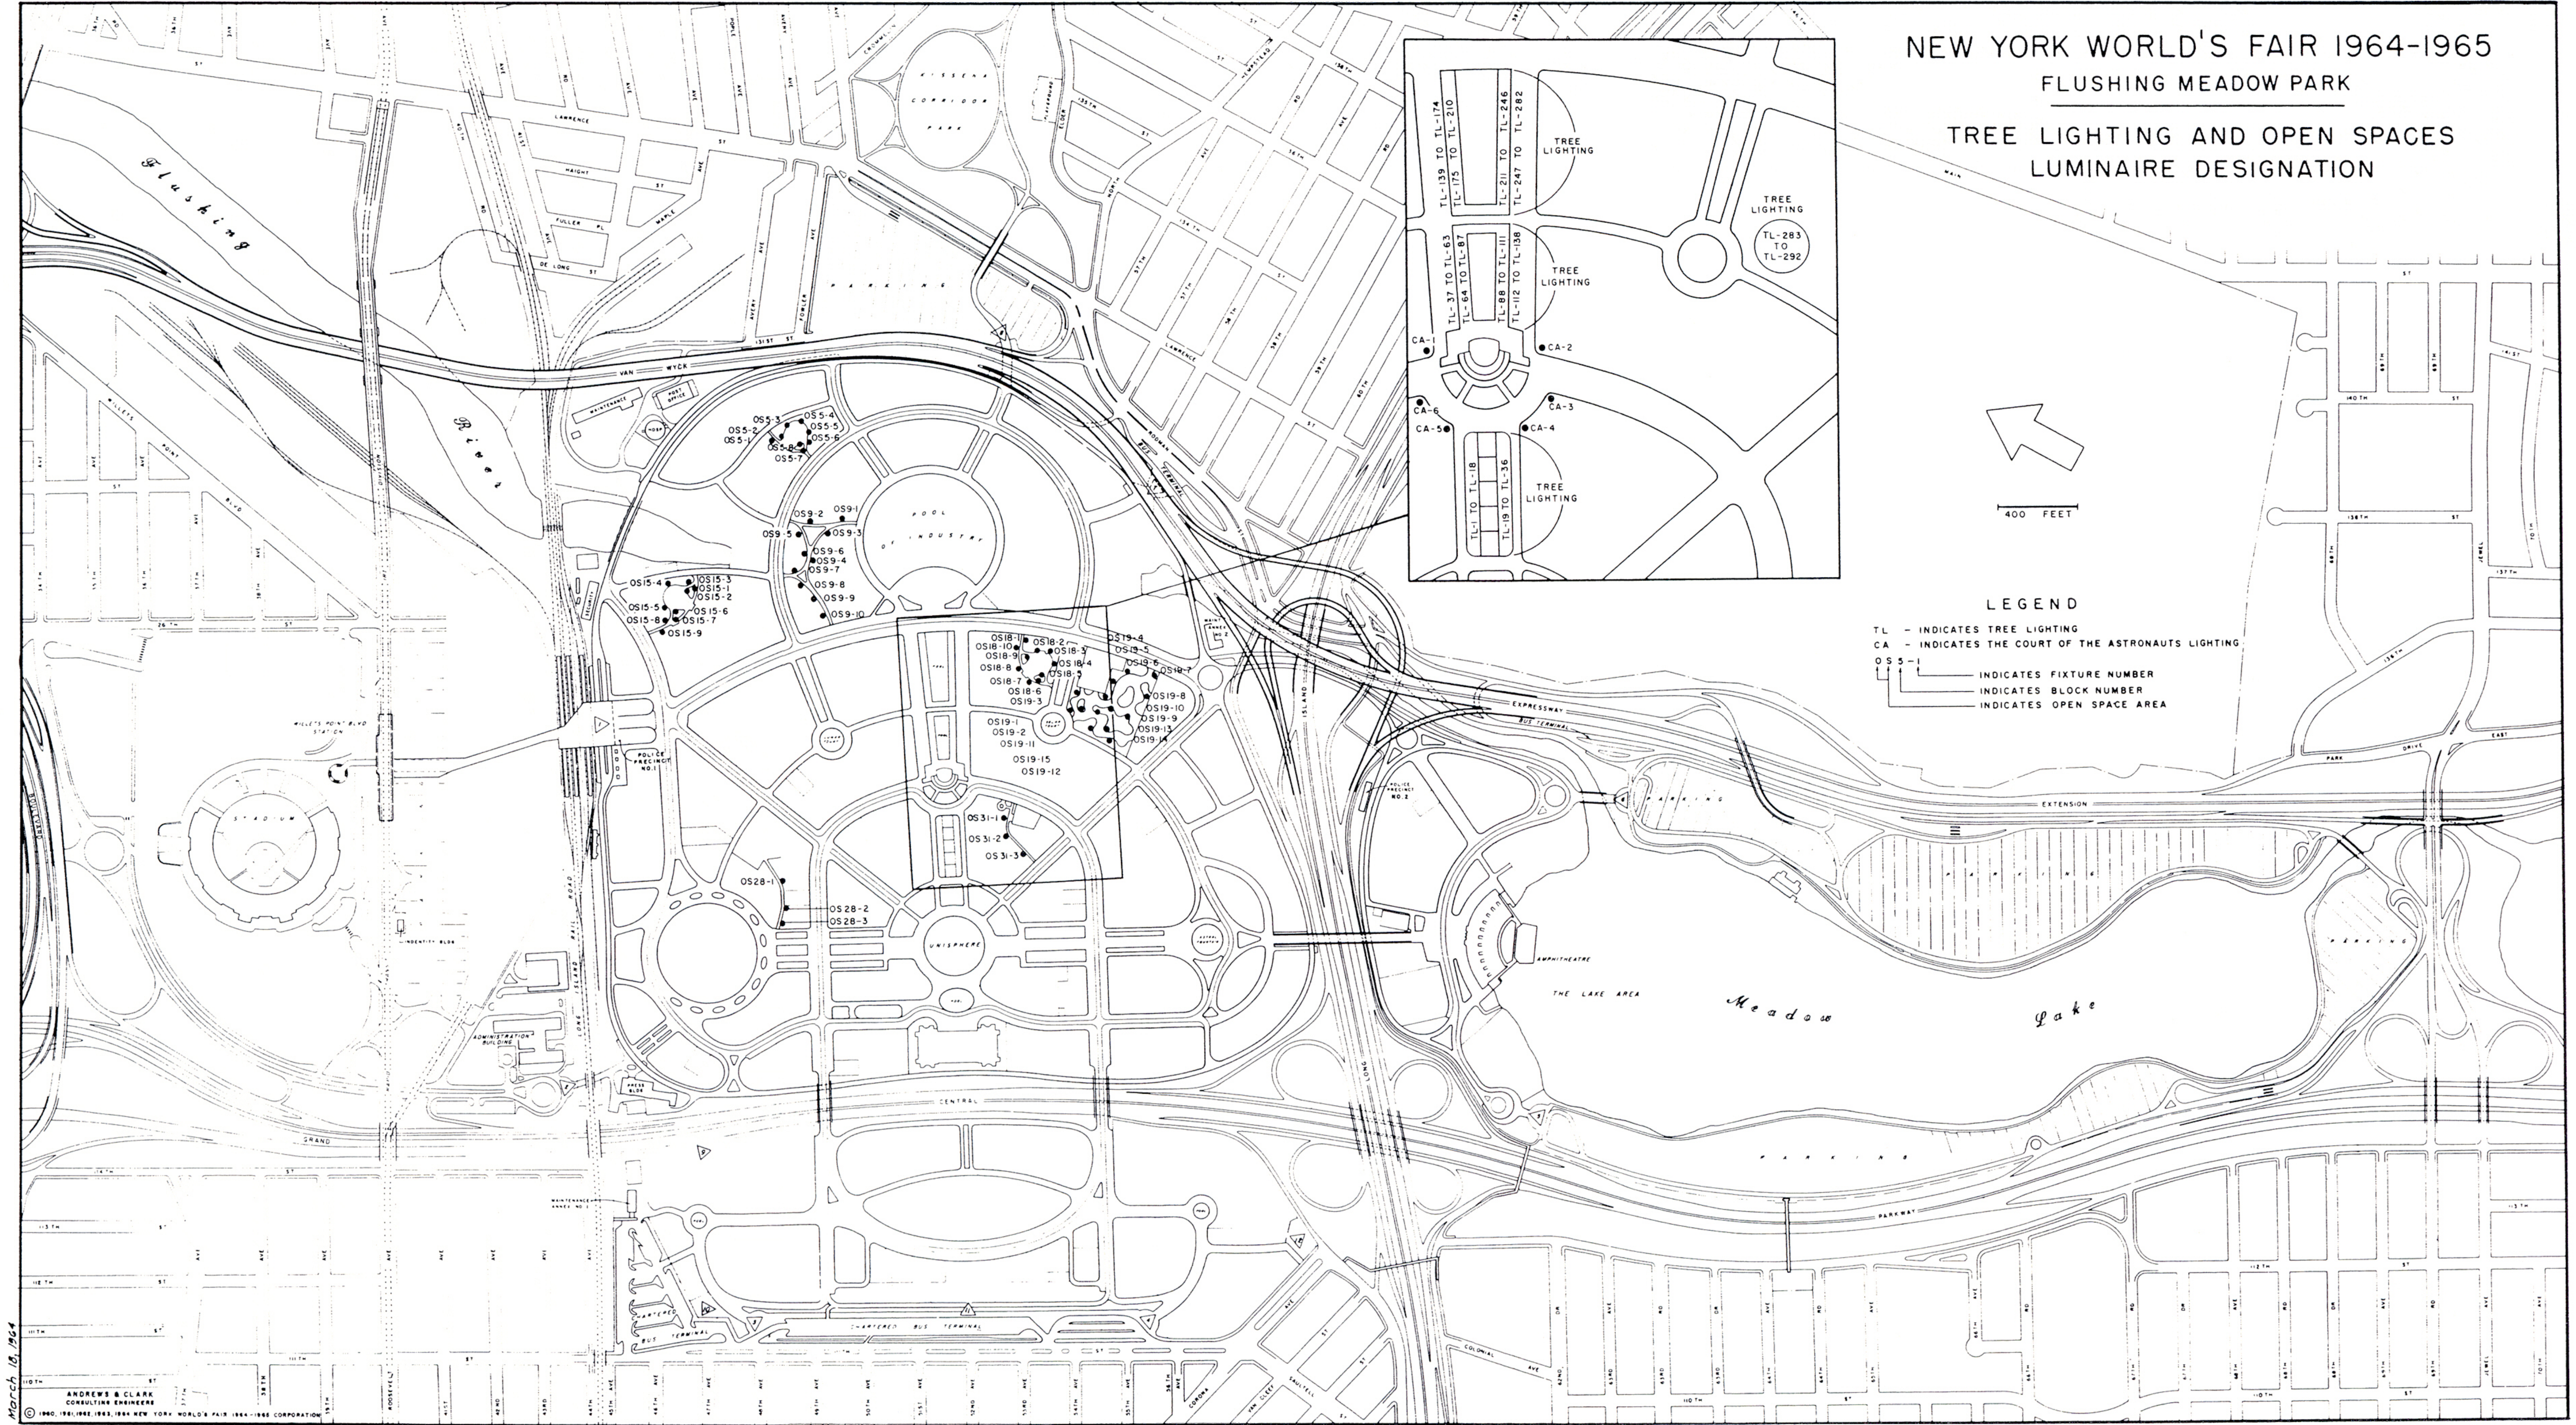

March 15, 1964
ANDREWS & CLARK
CONSULTING ENGINEERS
© 1960, 1961, 1962, 1963, 1964 NEW YORK WORLD'S FAIR, INC. - 1965 CORPORATION