


NEW YORK WORLD'S FAIR 1964-1965 FLUSHING MEADOW PARK TELEPHONE MANHOLE AND CONDUIT INDEX

LEGEND

- MANHOLE AND NUMBER
- TELEPHONE & INFORMATION BOOTH
- T.V. TRANSFORMER & TELEPHONE OUTLET
- ENTRANCE GATE & NO.
- LIGHT TOWER

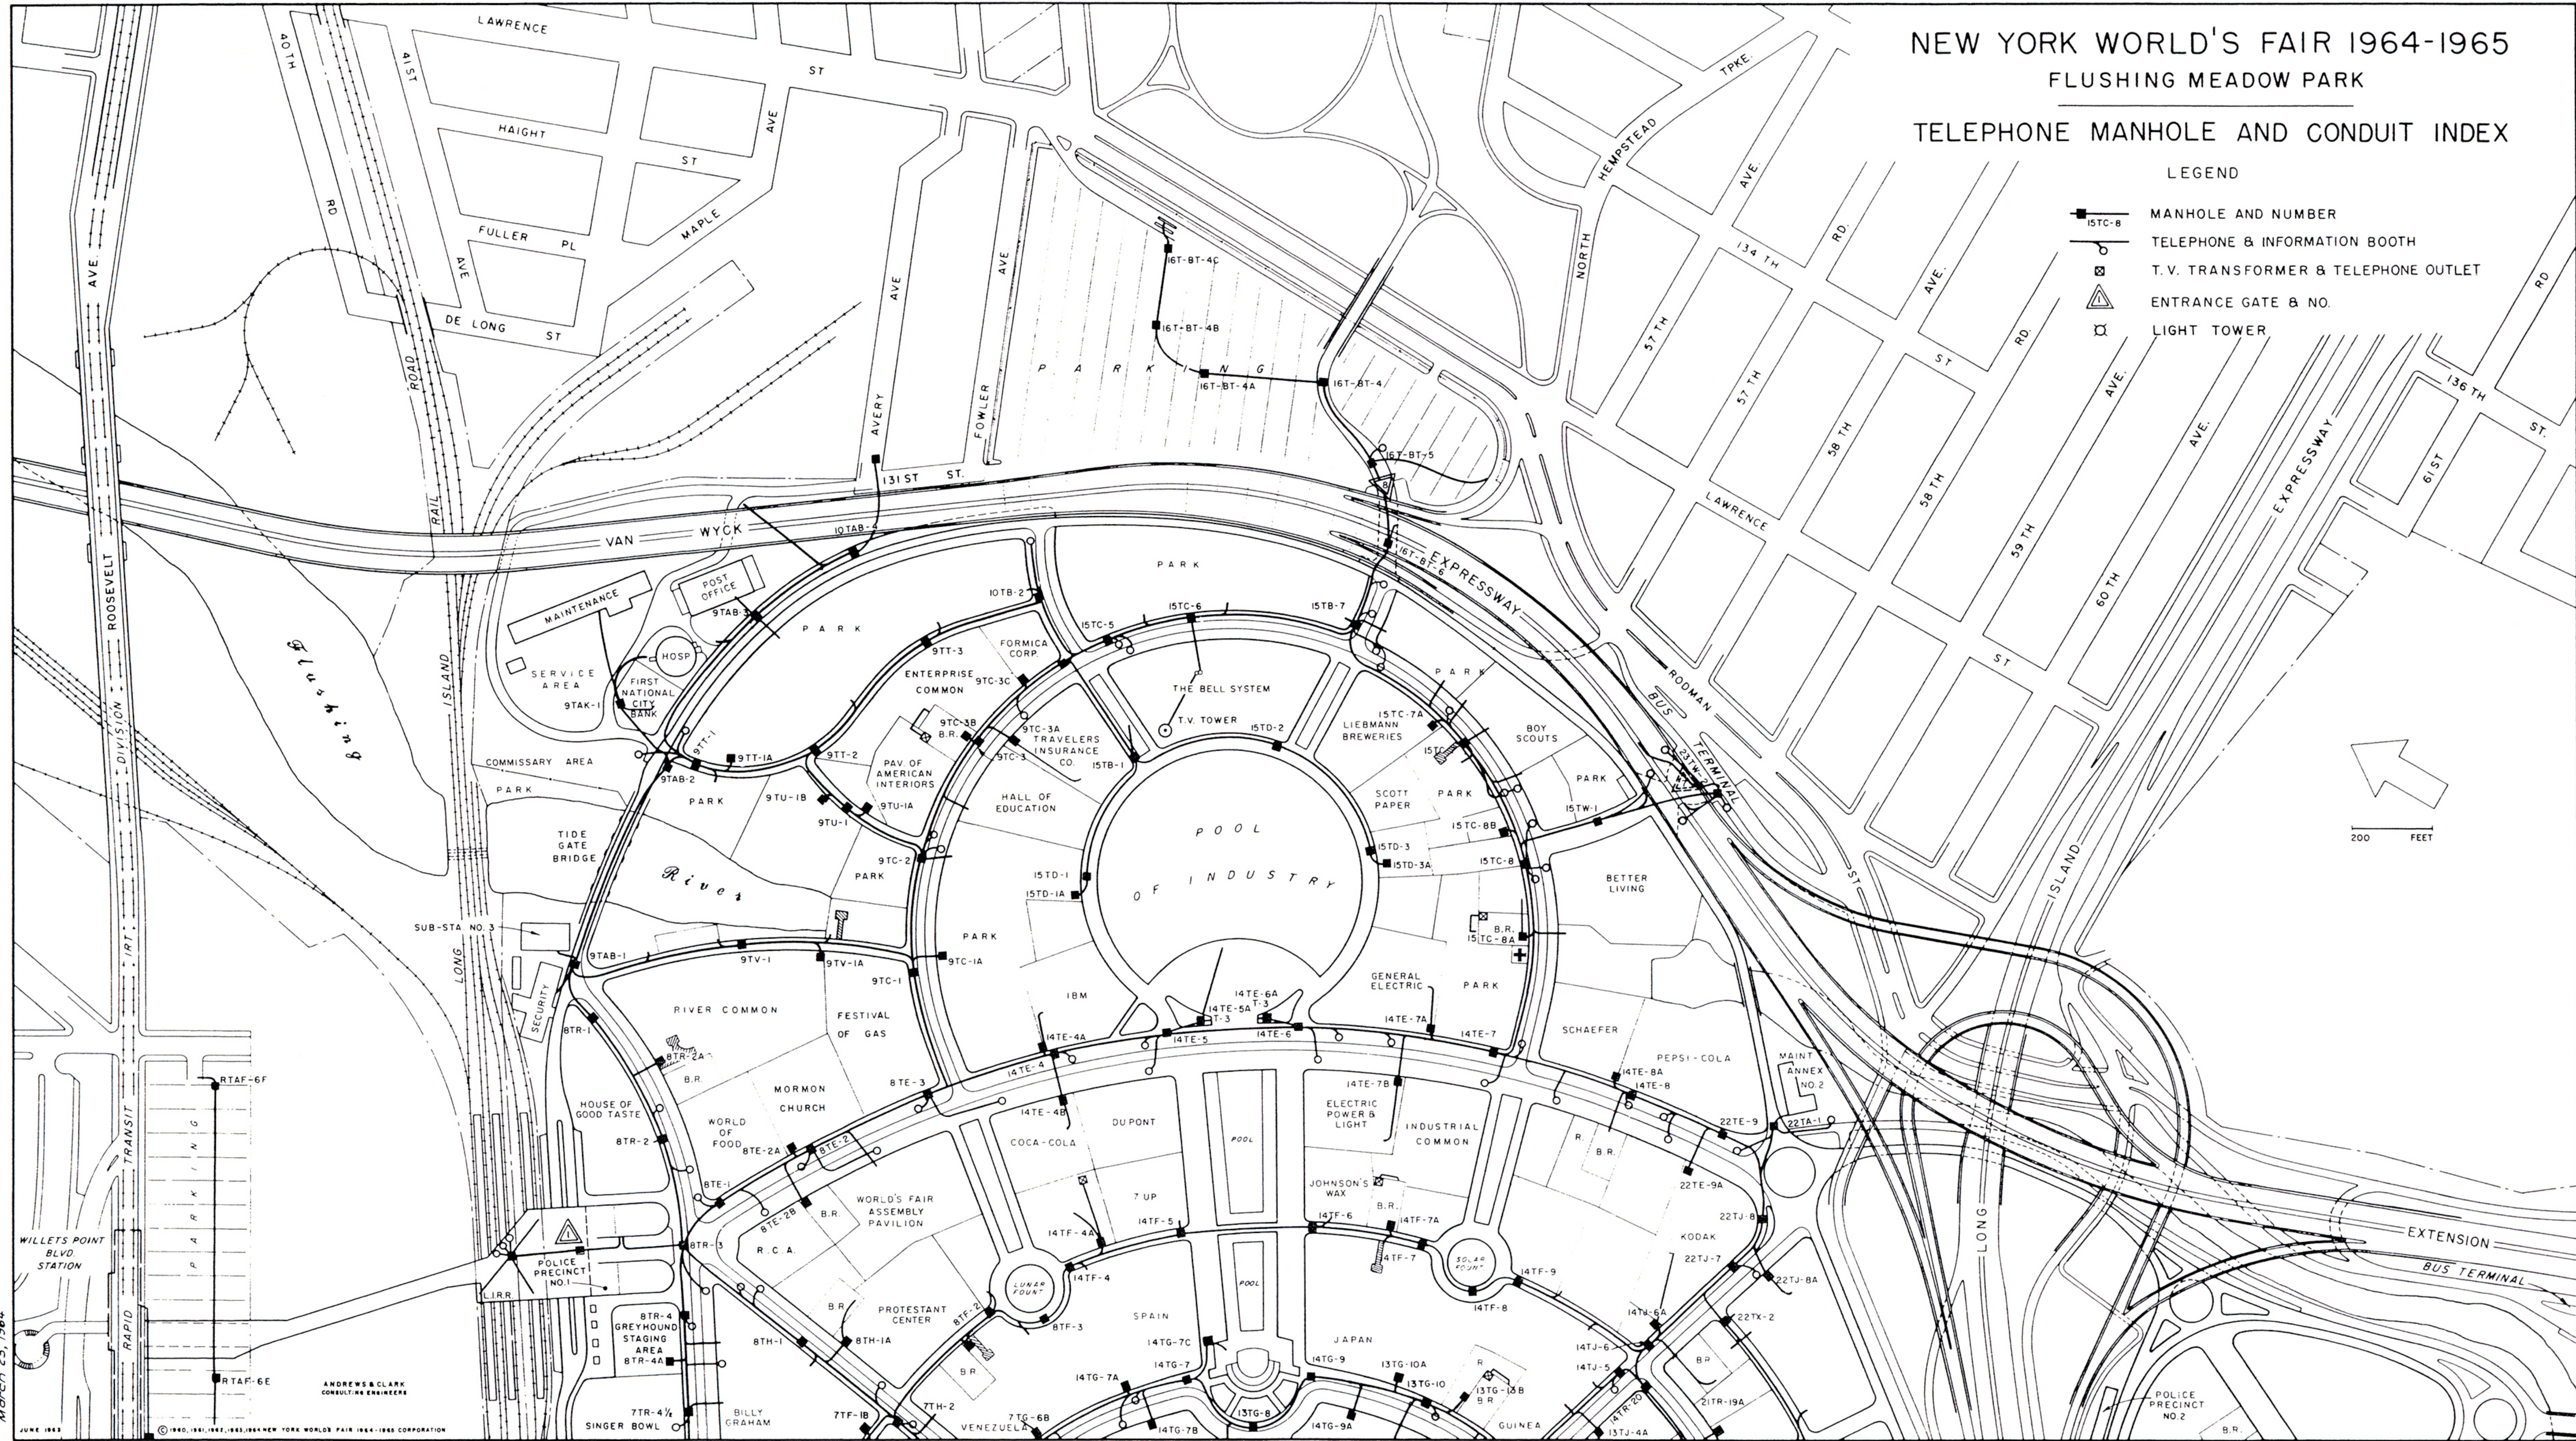

March 23, 1964

ANDREWS & CLARK
CONSULTING ENGINEERS

© 1960, 1961, 1962, 1963, 1964 NEW YORK WORLD'S FAIR 1964-1965 CORPORATION