


NEW YORK WORLD'S FAIR 1964-1965

FLUSHING MEADOW PARK

TELEPHONE MANHOLE AND CONDUIT INDEX

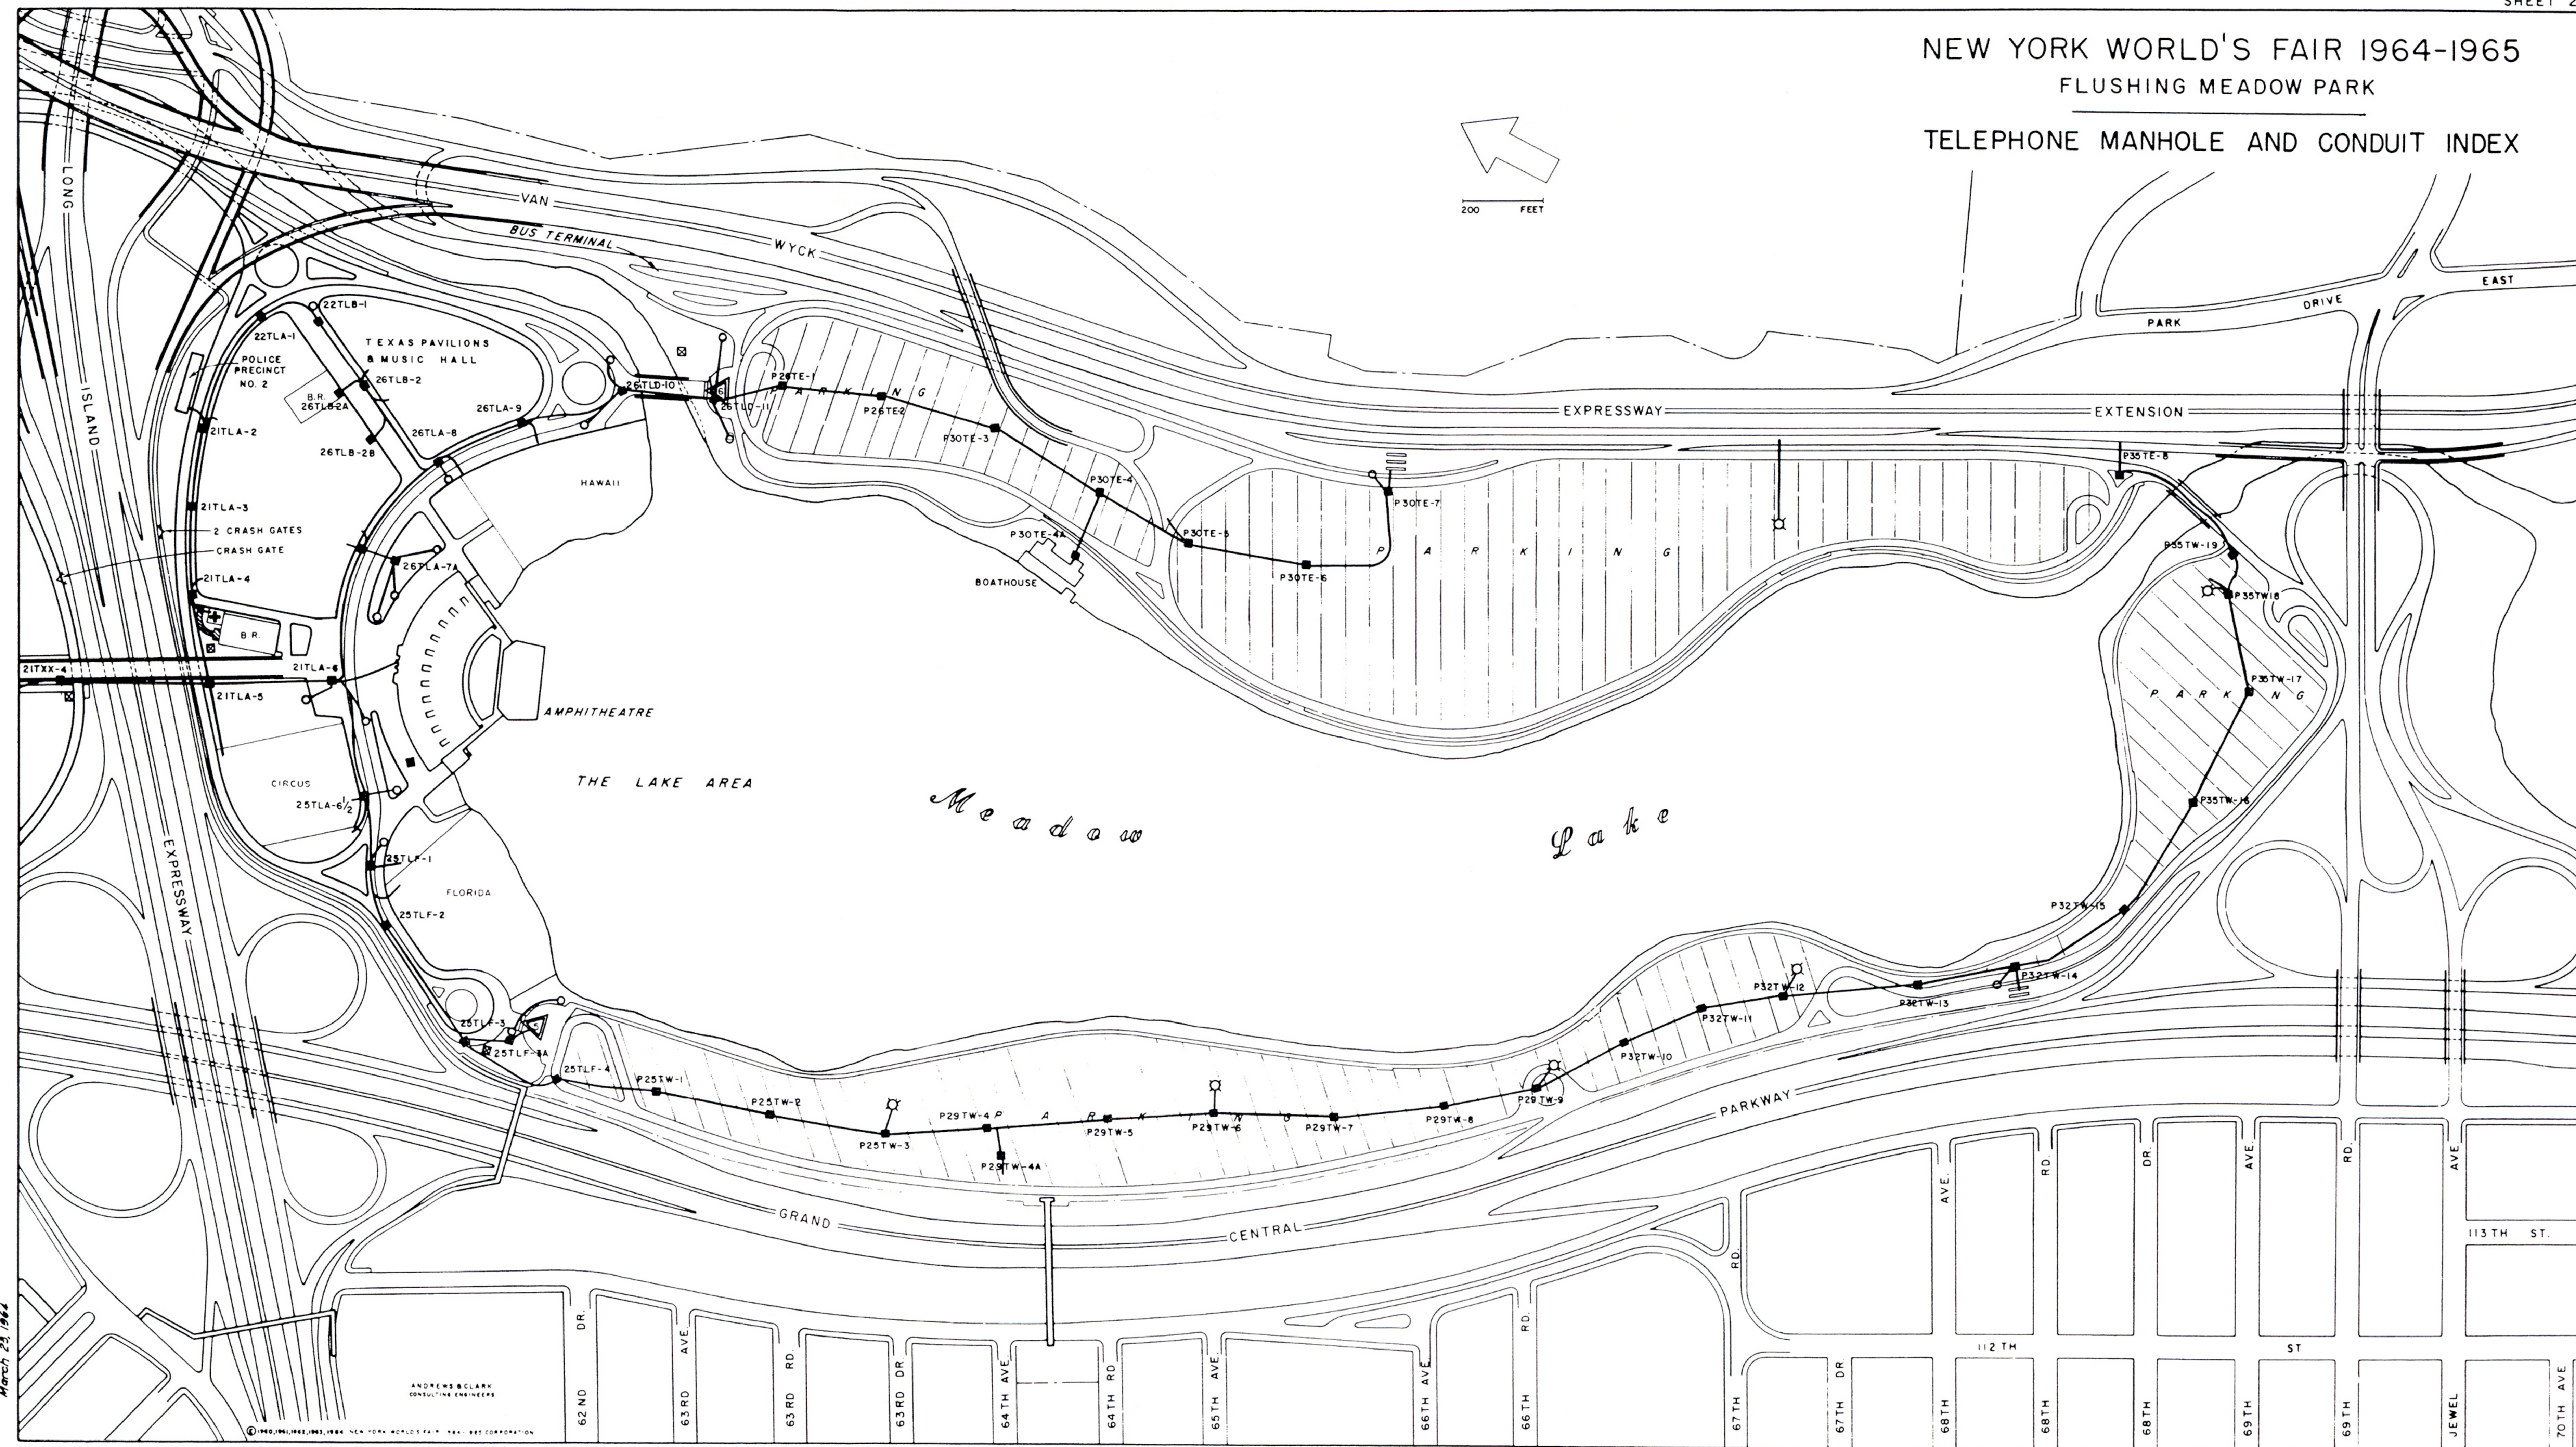

March 23, 1964

ANDREWS BCLARK
CONSULTING ENGINEERS

© 1964, 1965, 1966 NEW YORK WORLD'S FAIR - 1964 - 1965 CORPORATION