


NEW YORK WORLD'S FAIR 1964-1965
FLUSHING MEADOW PARK
PUBLIC ADDRESS SOUND SYSTEM
ZONE CONTROL

SOUND SYSTEM EQUIPMENT SCHEDULE								
AMPLIFIERS								
VAULT LOCATION	CIRCUITS	NUMBER OF AMPLIFIERS	NUMBER OF RACKS	NUMBER OF SPEAKERS	ENTRANCE NUMBER	CIRCUITS	NUMBER OF AMPLIFIERS	NUMBER OF SPEAKERS
A	A1,A2,A3,A4,A5	13	2	64	No.1	1A	1	3
B	B1,B2,B3,B4	9	2	45	No.2	2A	1	6
C	C1,C2,C3,C4,C5,C6,C7	13	2	54	No.3	3A	1	2
D	D1,D2,D3,D4,D5	11	2	47	No.4	4A	1	2
E	E1,E2,E3	6	1	39	No.5	5A	1	2
F	F1,F2,F3	7	2	43	No.6	6A	1	2
G	G1,G2,G3,G4,G5	19	2	124	No.7	7A	1	6
H	H1,H2,H3	9	2	54	No.8	8A	1	5

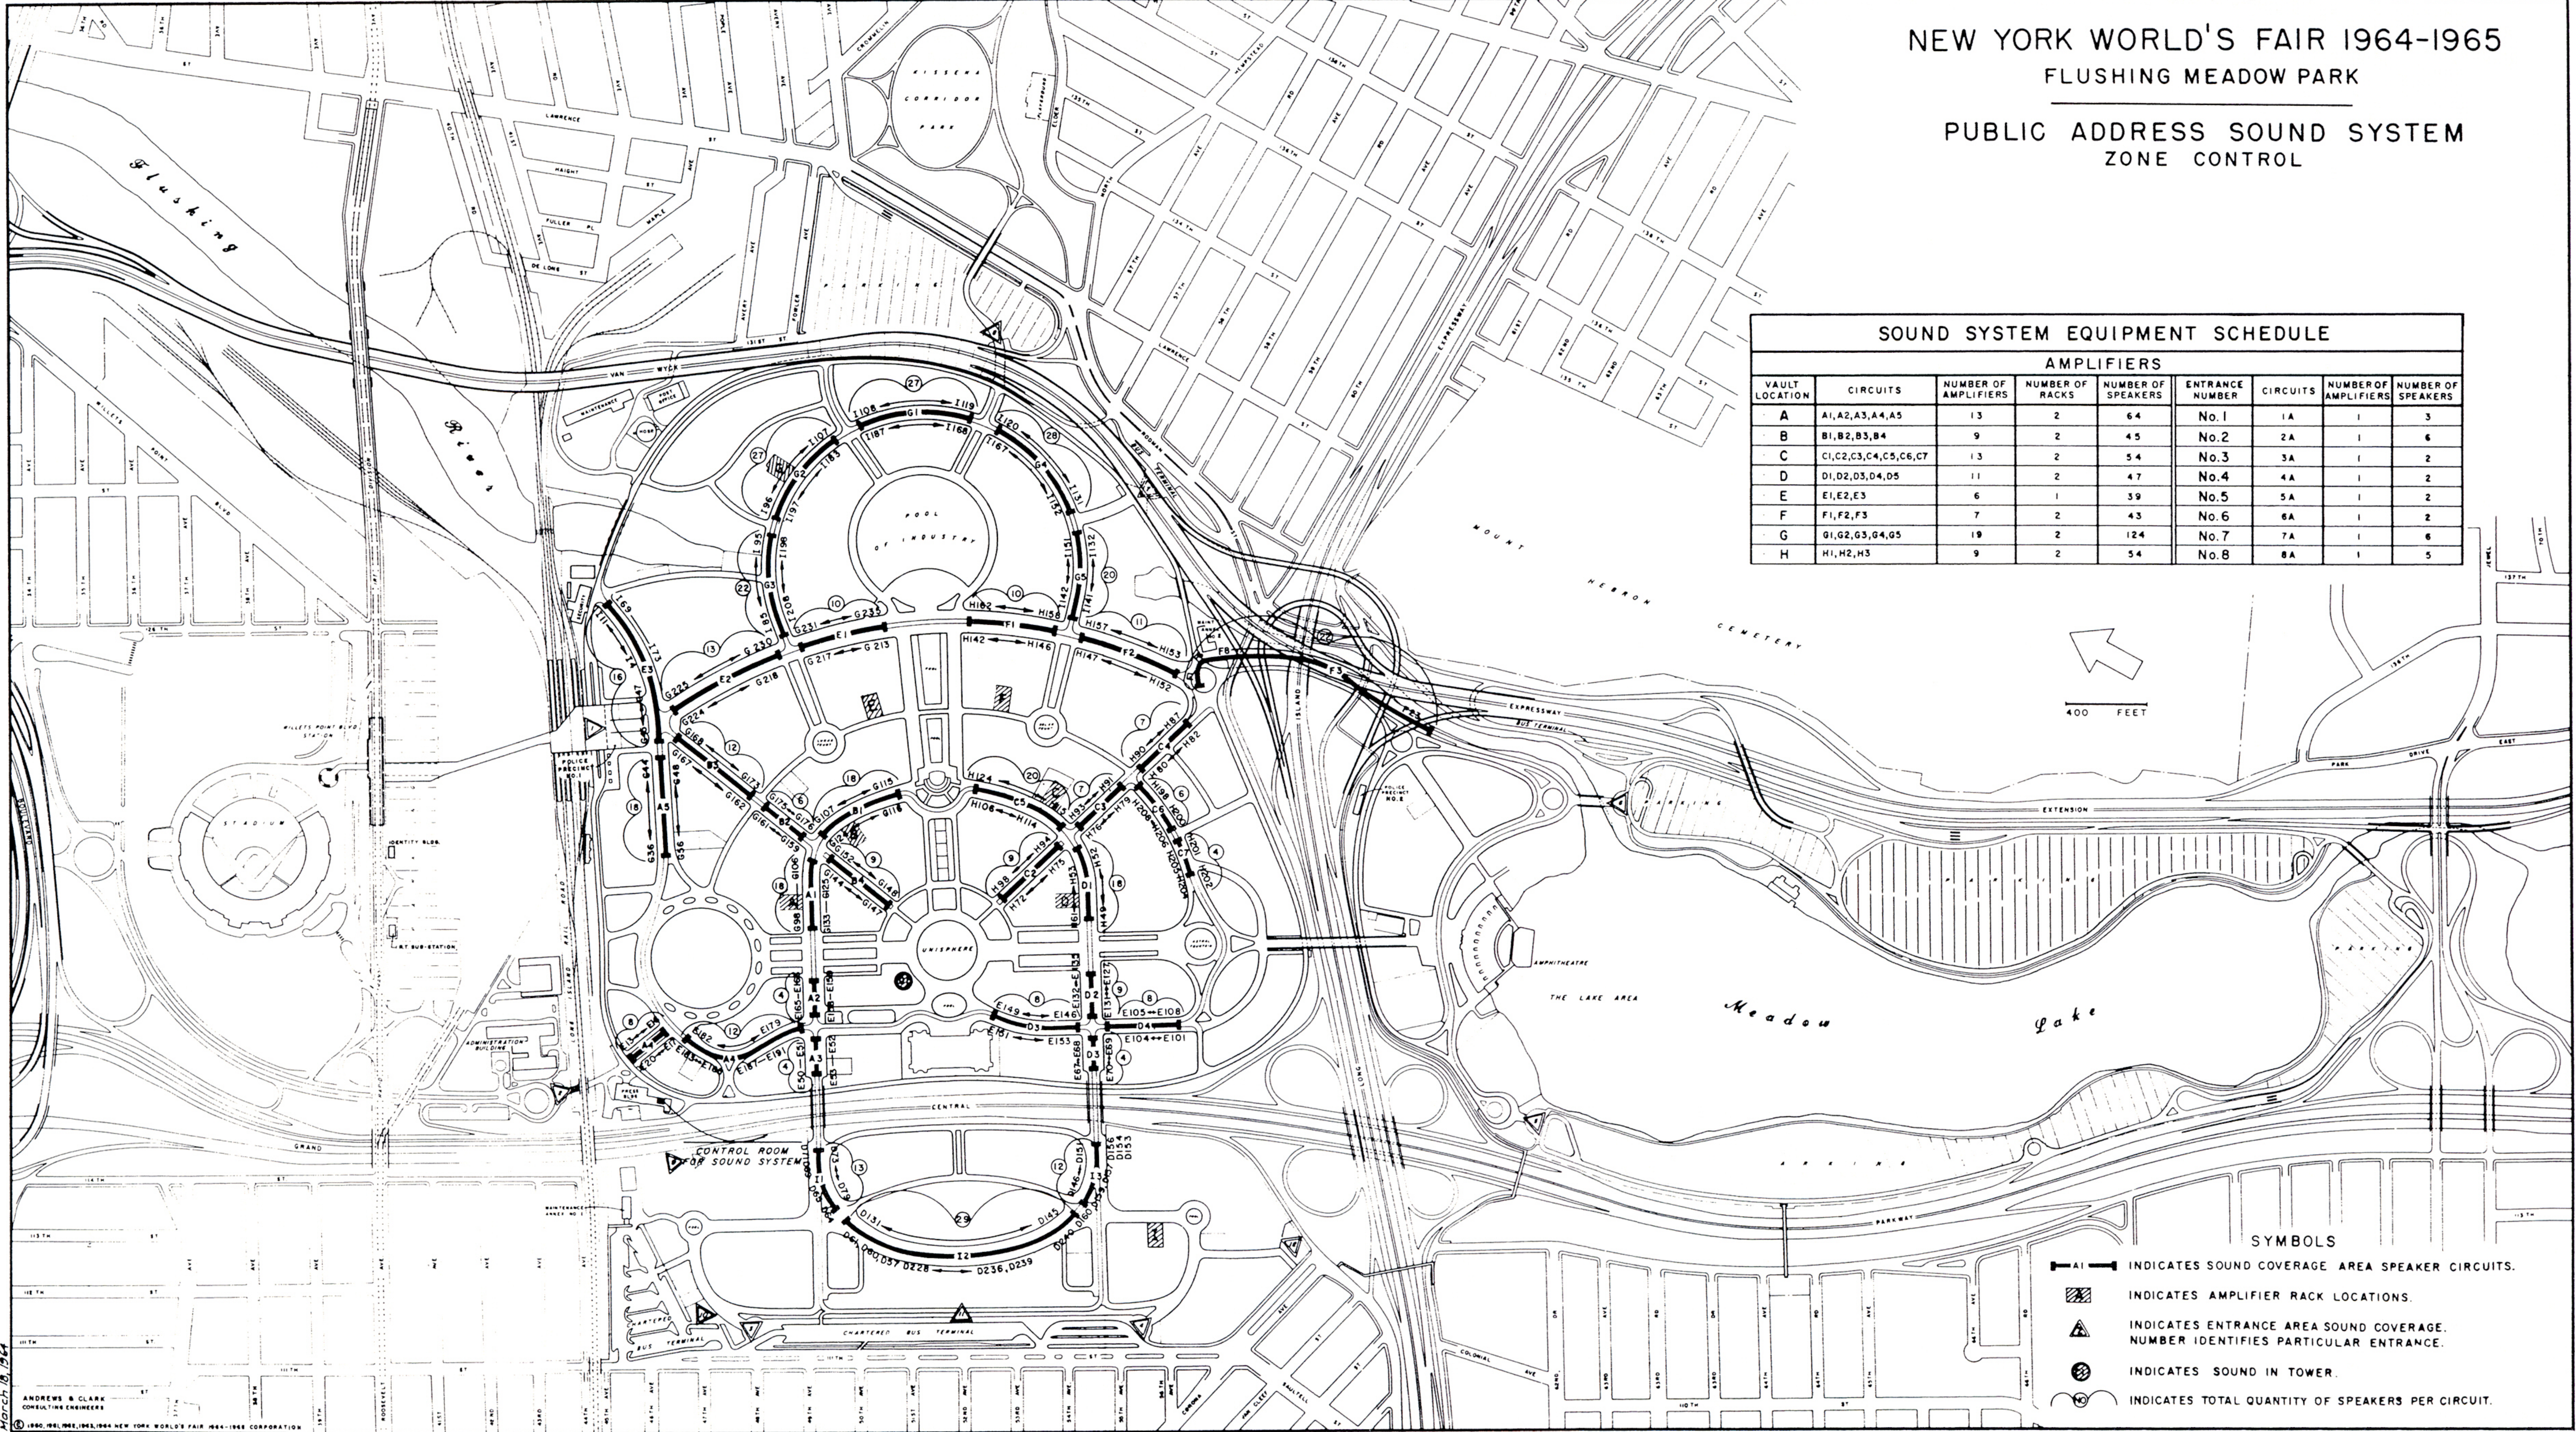

March 18, 1964
ANDREWS & CLARK
CONSULTING ENGINEERS
© 1964, 1965, 1966, 1967, 1968 NEW YORK WORLD'S FAIR 1964-1968 CORPORATION