


NEW YORK WORLD'S FAIR 1964-1965
FLUSHING MEADOW PARK
WATER DISTRIBUTION SYSTEM

- LEGEND
- 127 HYDRANT AND NUMBER
 - MANHOLE
 - 12 WATER MAIN AND SIZE
 - + VALVE

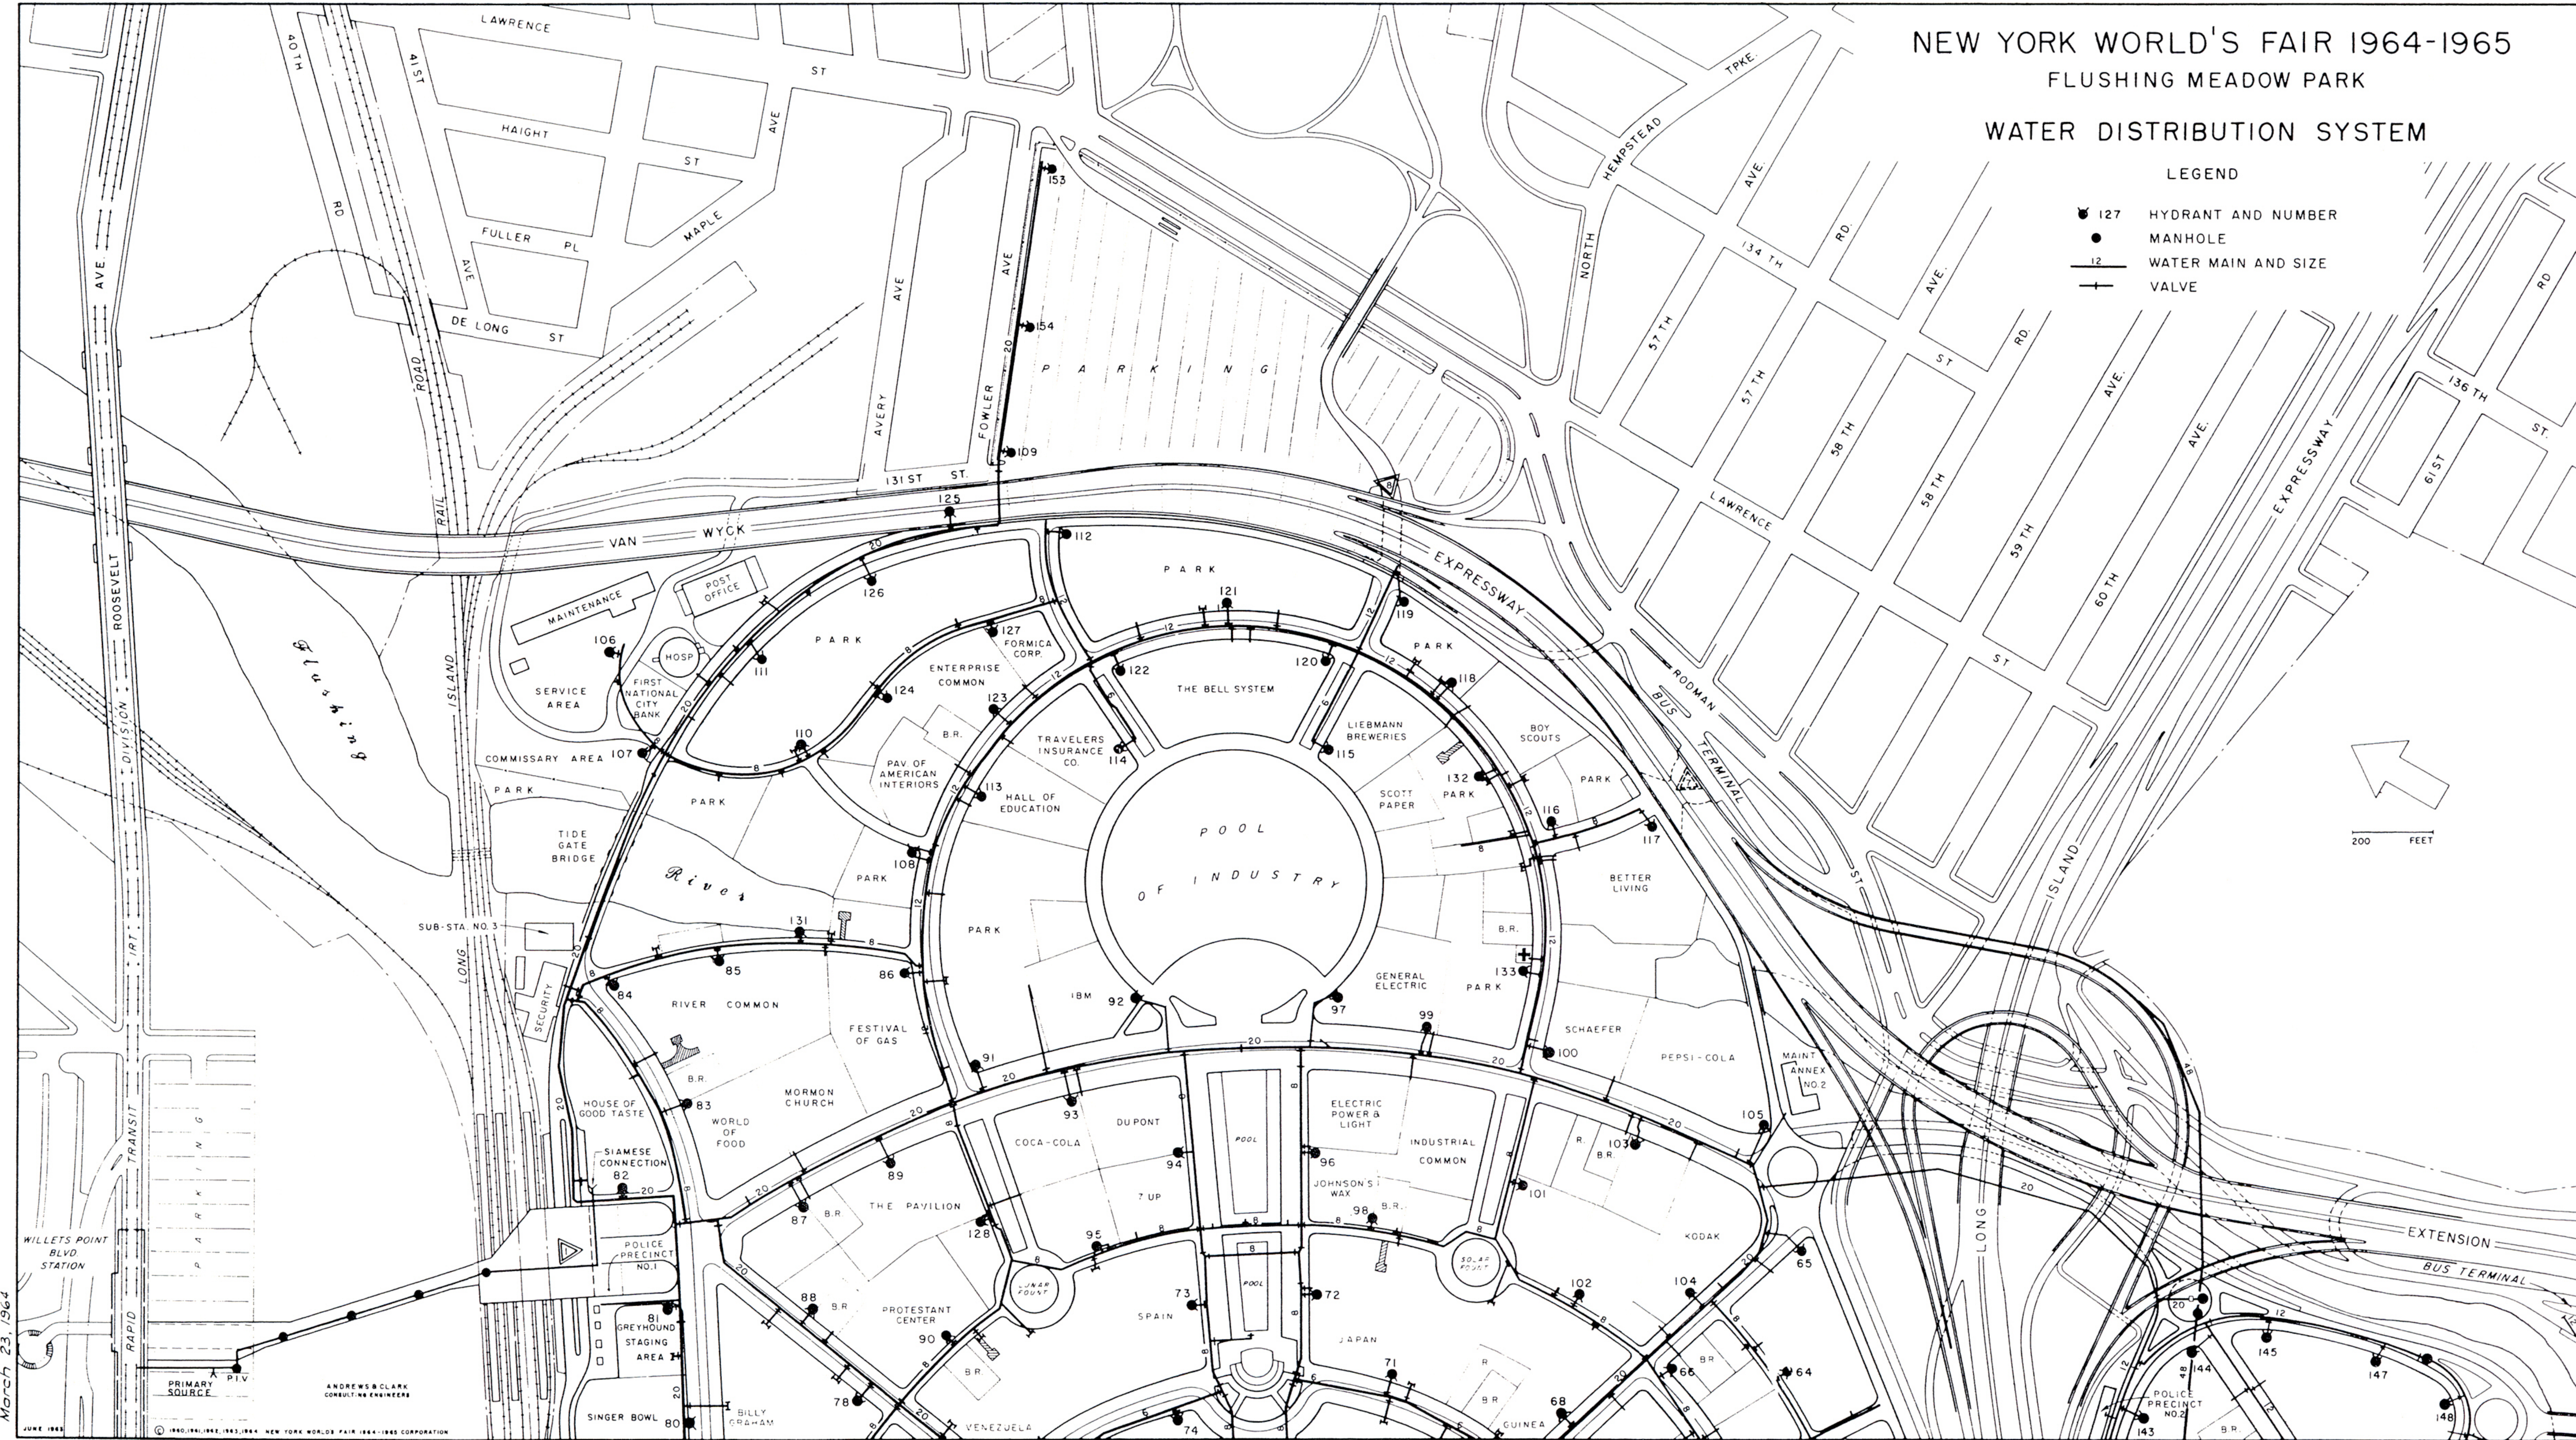

March 23, 1964

© 1960, 1961, 1962, 1963, 1964, 1965 NEW YORK WORLD'S FAIR 1964-1965 CORPORATION