


● MANHOLE
24 PIPE AND SIZE

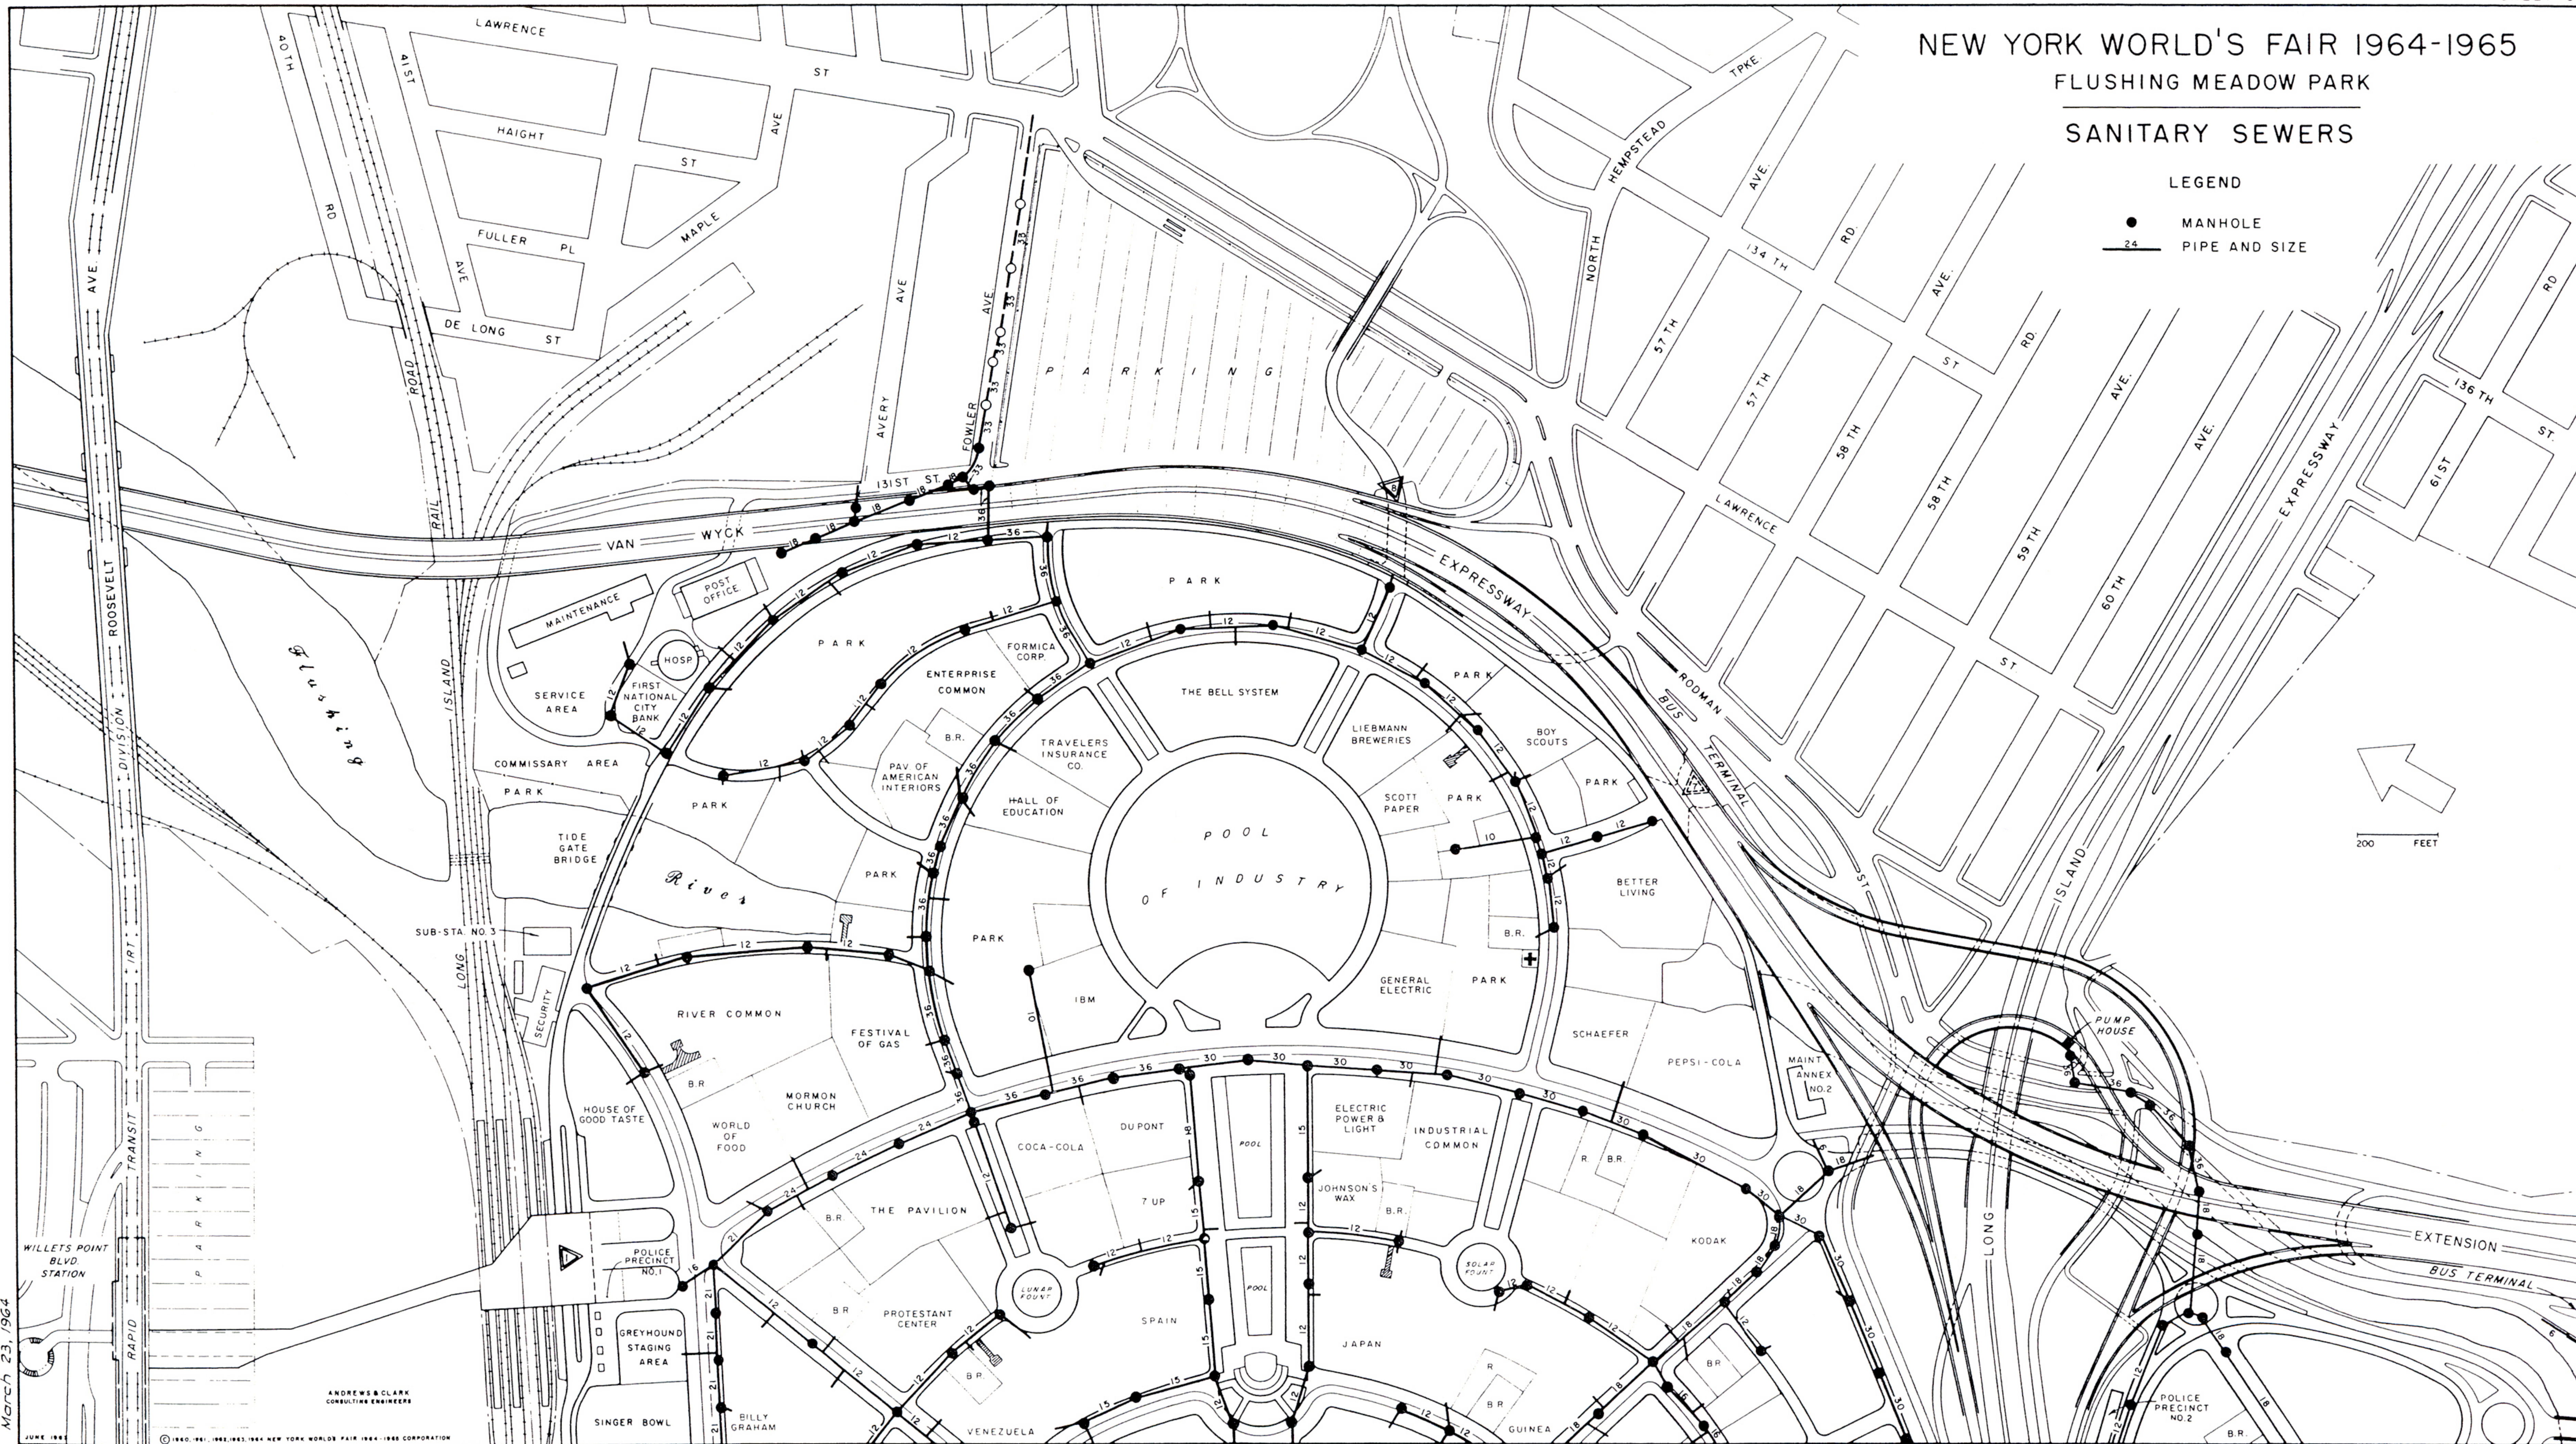

March 23, 1964

ANDREWS & CLARK
CONSULTING ENGINEERS

© 1960, 1961, 1962, 1963, 1964 NEW YORK WORLD'S FAIR 1964-1965 CORPORATION