
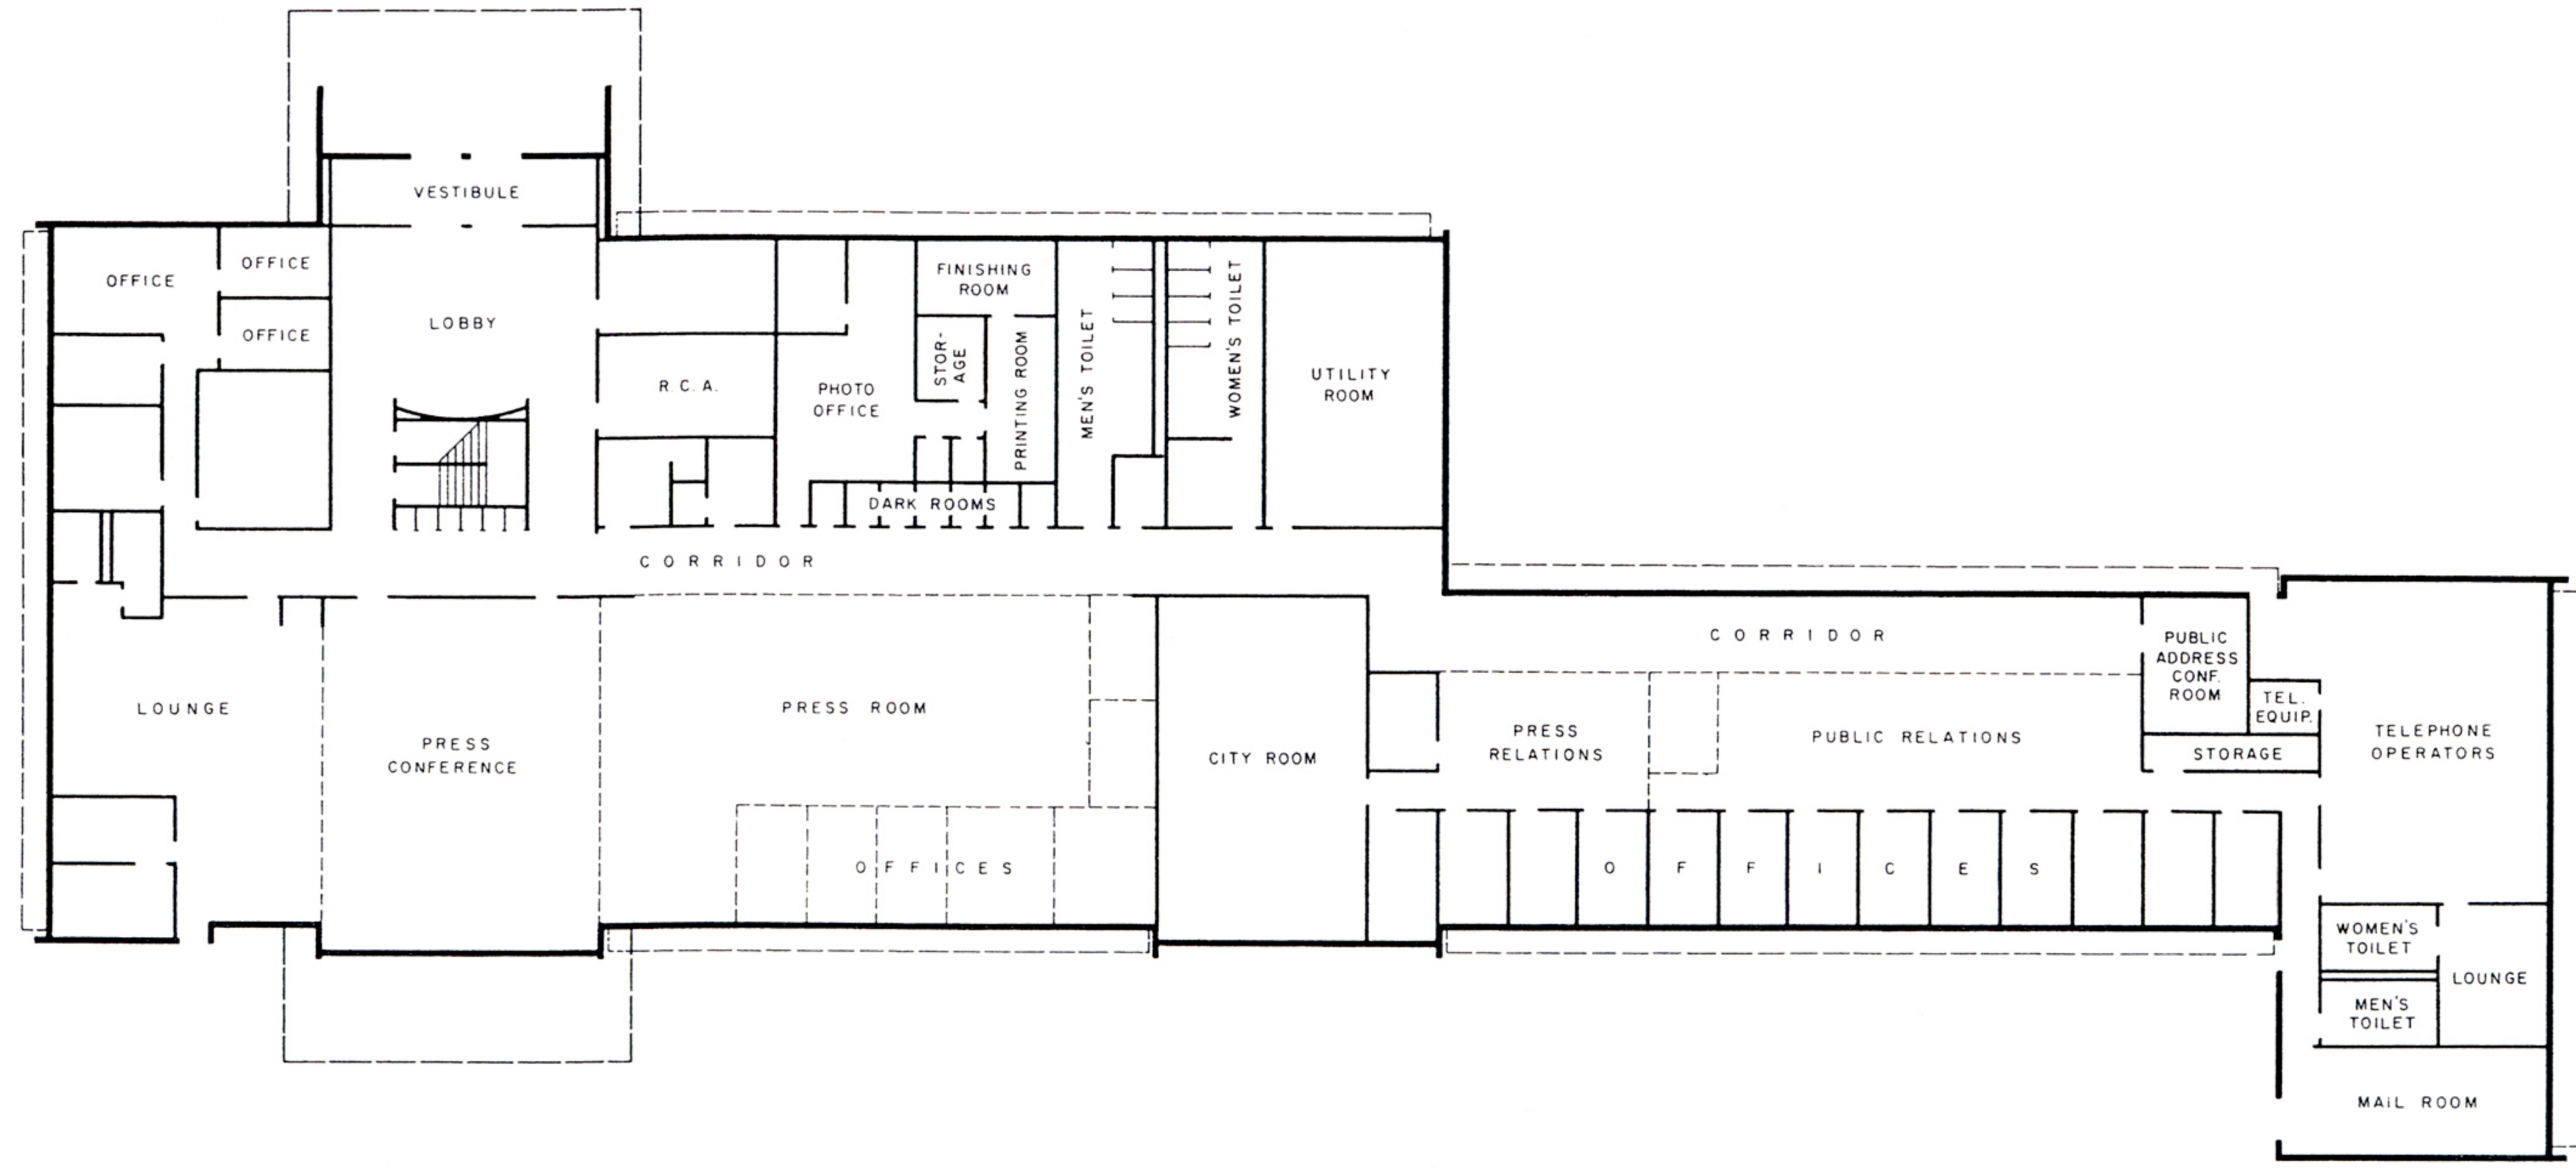


NEW YORK WORLD'S FAIR 1964-1965
FLUSHING MEADOW PARK
PRESS AND COMMUNICATIONS
BUILDING

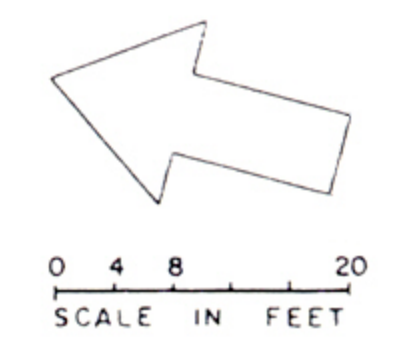

PLAN

March 23, 1964